

2 1st Flr - Arch  
 1" = 30'-0"

CONTRACT NO.  
 Project Number

DESIGN	Designer	Issue Date	REFERENCE DRAWINGS			REVISIONS		
			NUMBER	TITLE	NO.	DESCRIPTION	BY	DATE
DRAWN	Author	Issue Date						
CHECK	Checker	Issue Date						




WASHINGTON METROPOLITAN AREA TRANSIT AUTHORITY

OFFICE OF CAPITAL PROGRAM DELIVERY  
 ENGINEERING AND ARCHITECTURE



ARCHITECTURE FIRST FLOOR PLAN

SUBMITTED BY: \_\_\_\_\_ DATE: Issue Date \_\_\_\_\_ WMATA APPROVED: \_\_\_\_\_ DATE: Issue Date \_\_\_\_\_

SCALE: AS SHOWN  
 DRAWING NO. A101  
 SHEET NO.

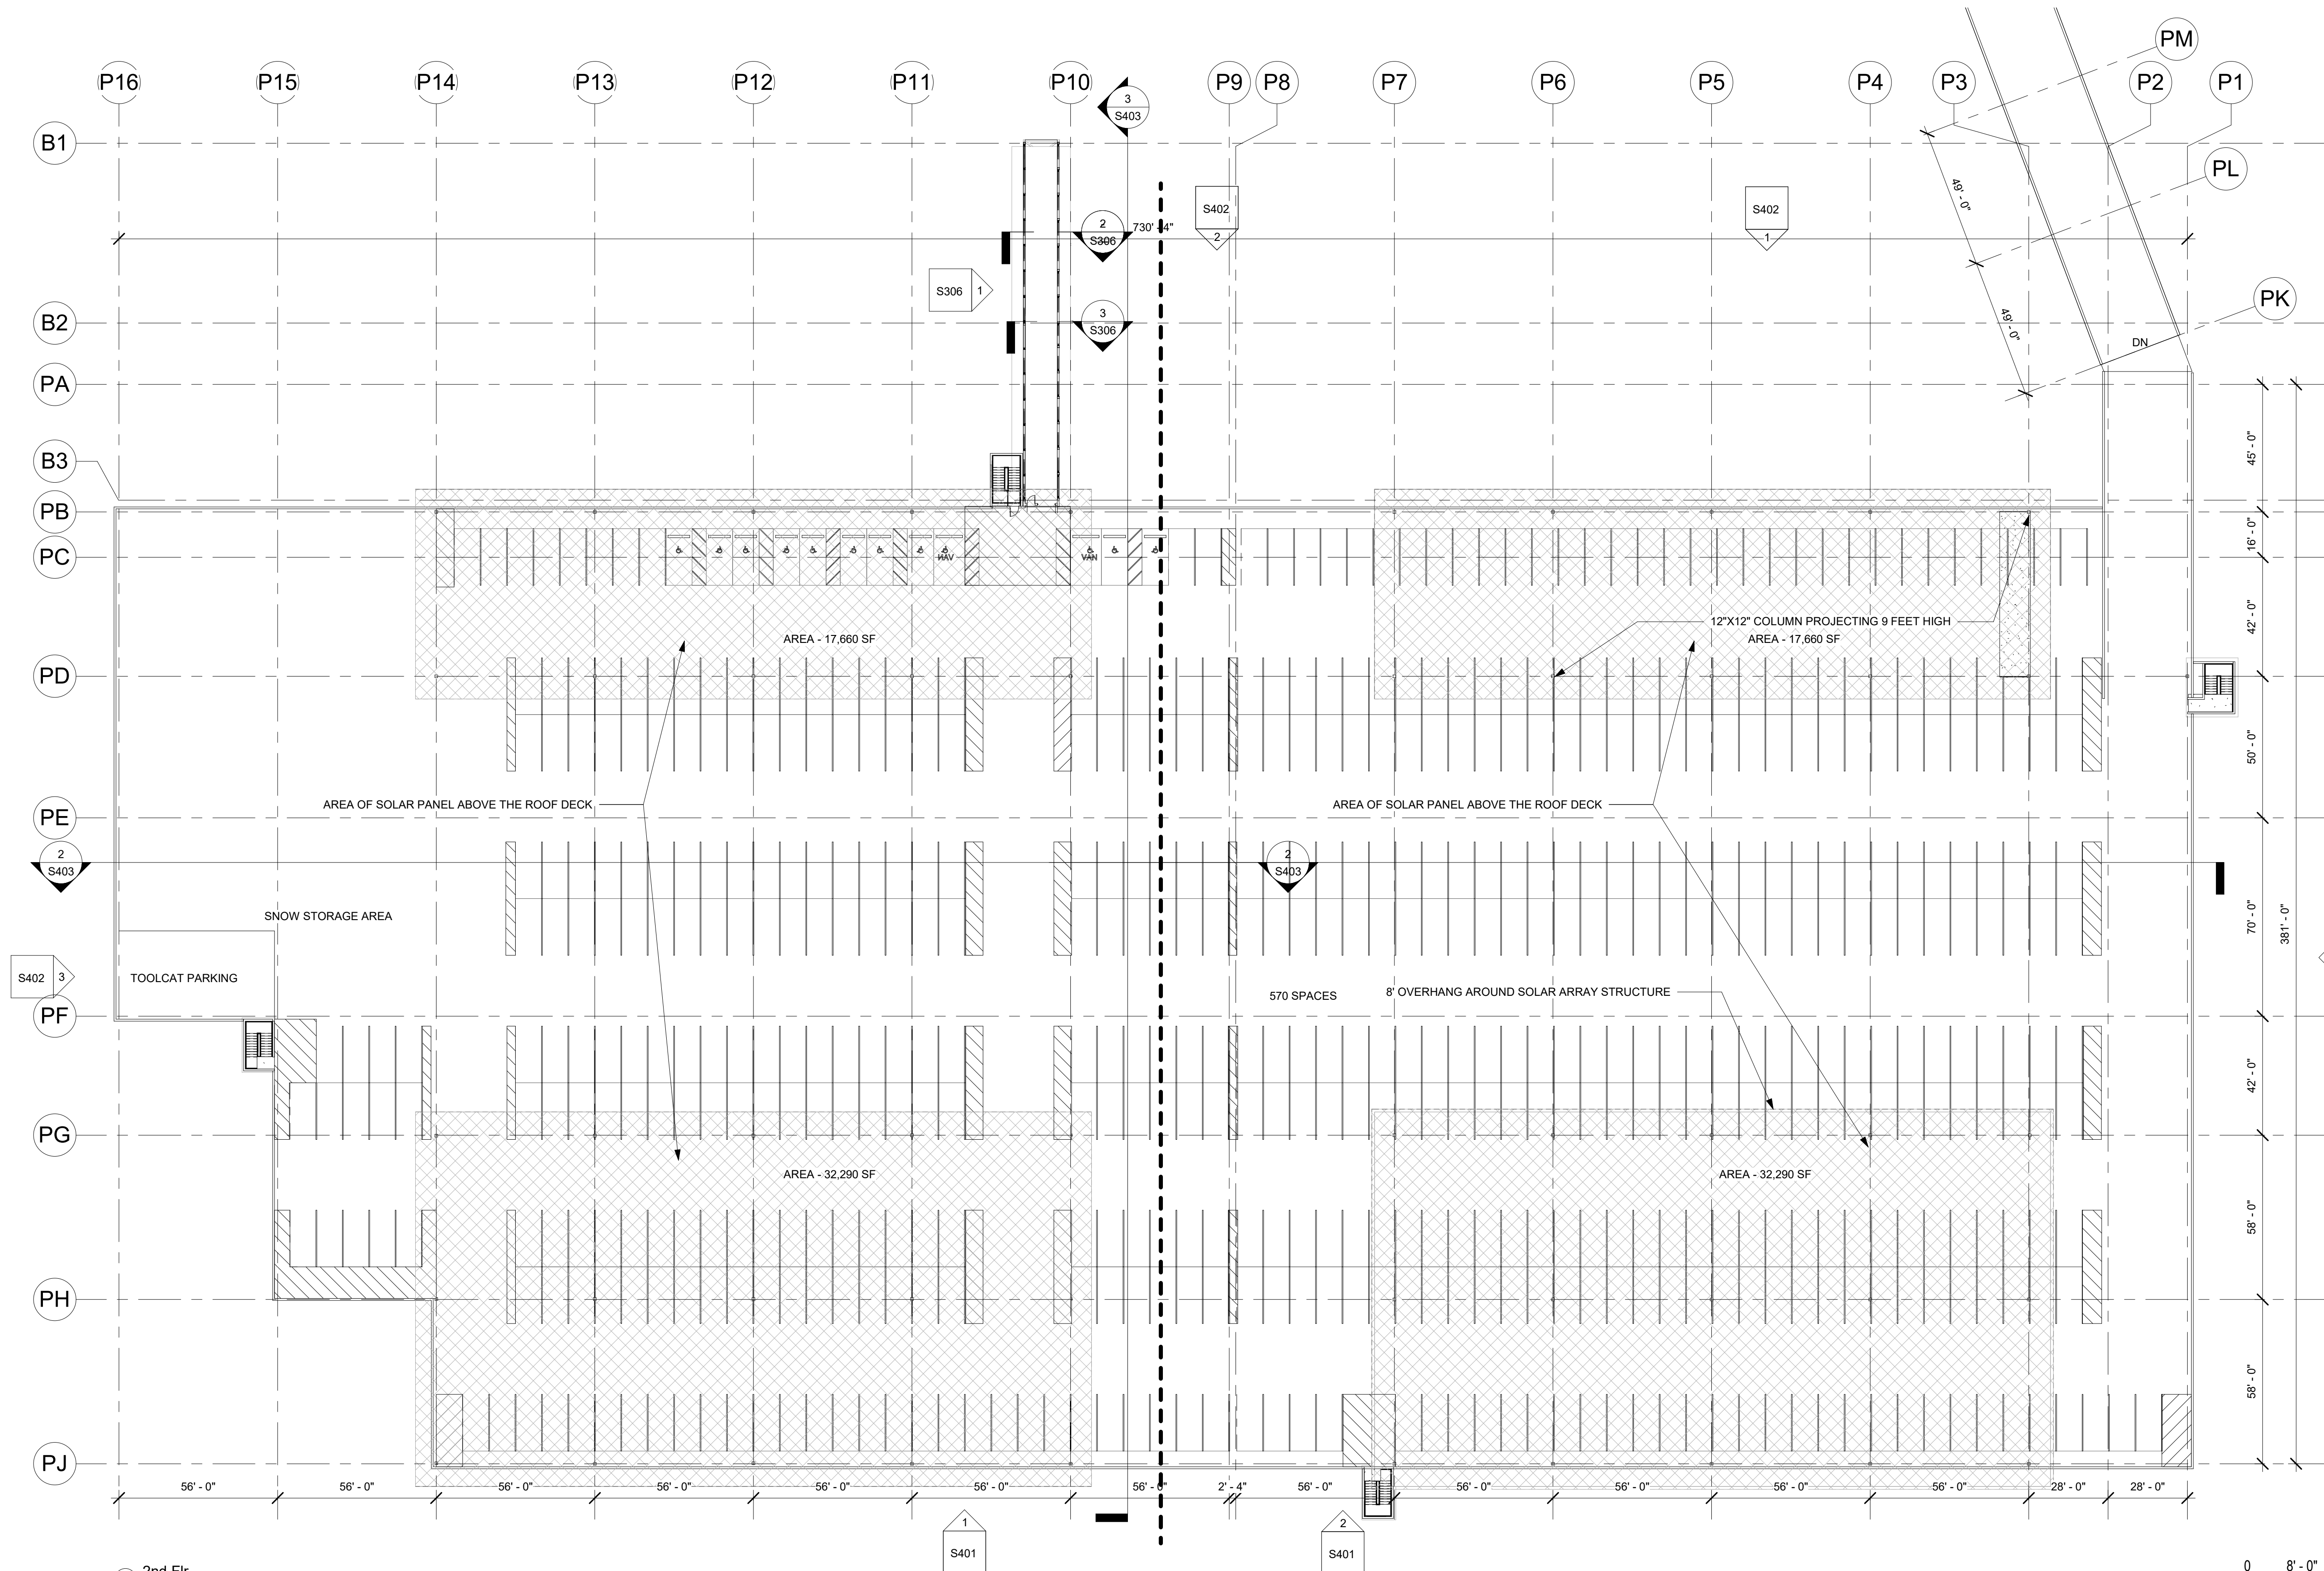

1 2nd Flr  
1" = 30'-0"

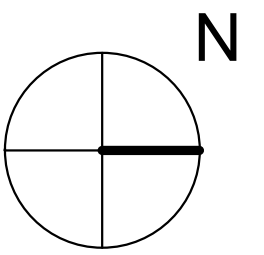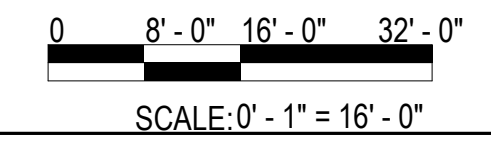

DESIGN Designer	Issue Date DATE	REFERENCE DRAWINGS		REVISIONS			
		NUMBER	TITLE	NO.	DESCRIPTION	BY	DATE
DRAWN Author	Issue Date DATE						
CHECK Checker	Issue Date DATE						




WASHINGTON METROPOLITAN AREA TRANSIT AUTHORITY

OFFICE OF CAPITAL PROGRAM DELIVERY  
ENGINEERING AND ARCHITECTURE


SUBMITTED BY: \_\_\_\_\_ DATE: Issue Date \_\_\_\_\_ WMATA APPROVED: \_\_\_\_\_ DATE: Issue Date \_\_\_\_\_

SECOND FLOOR PLAN


SCALE: \_\_\_\_\_ DRAWING NO. S124 SHEET NO. \_\_\_\_\_  
 CONTRACT NO. \_\_\_\_\_ Project Number \_\_\_\_\_

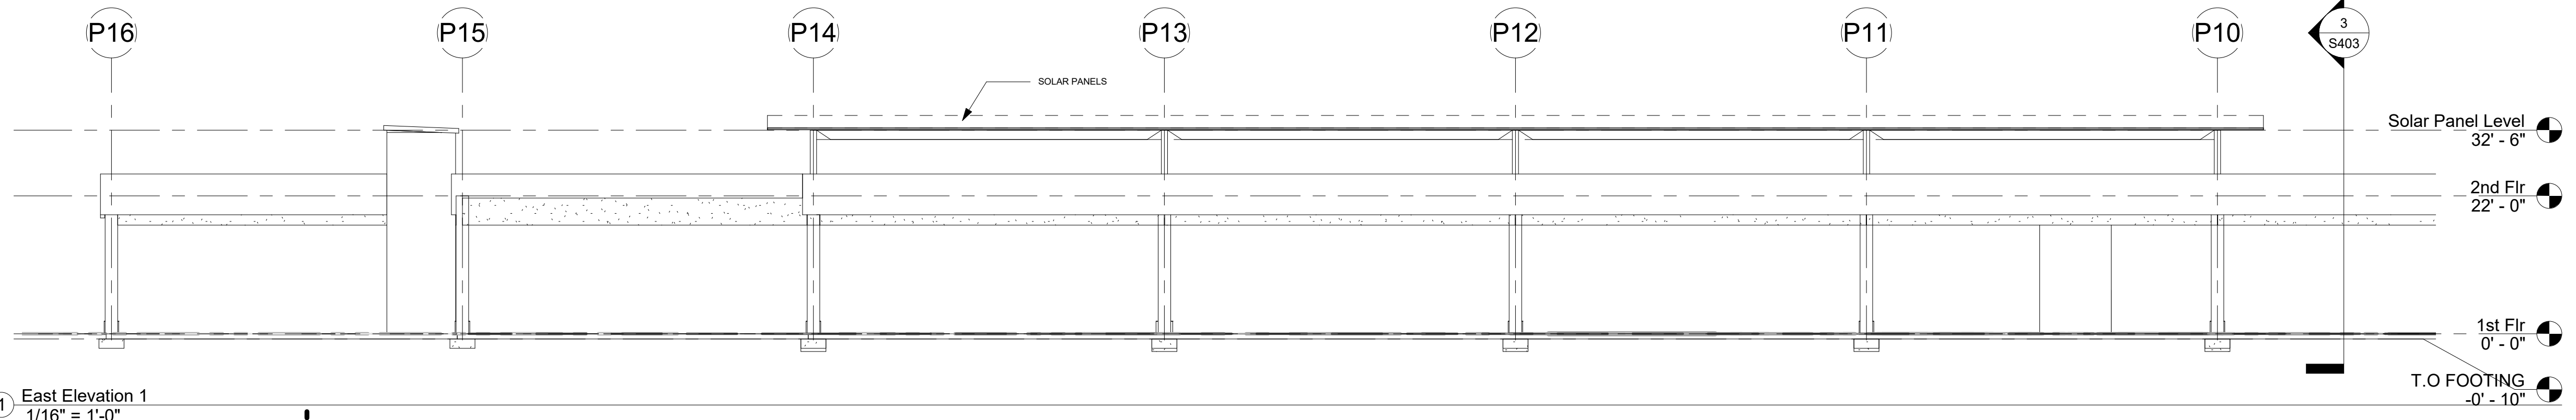


1 East Elevation 1  
1/16" = 1'-0"

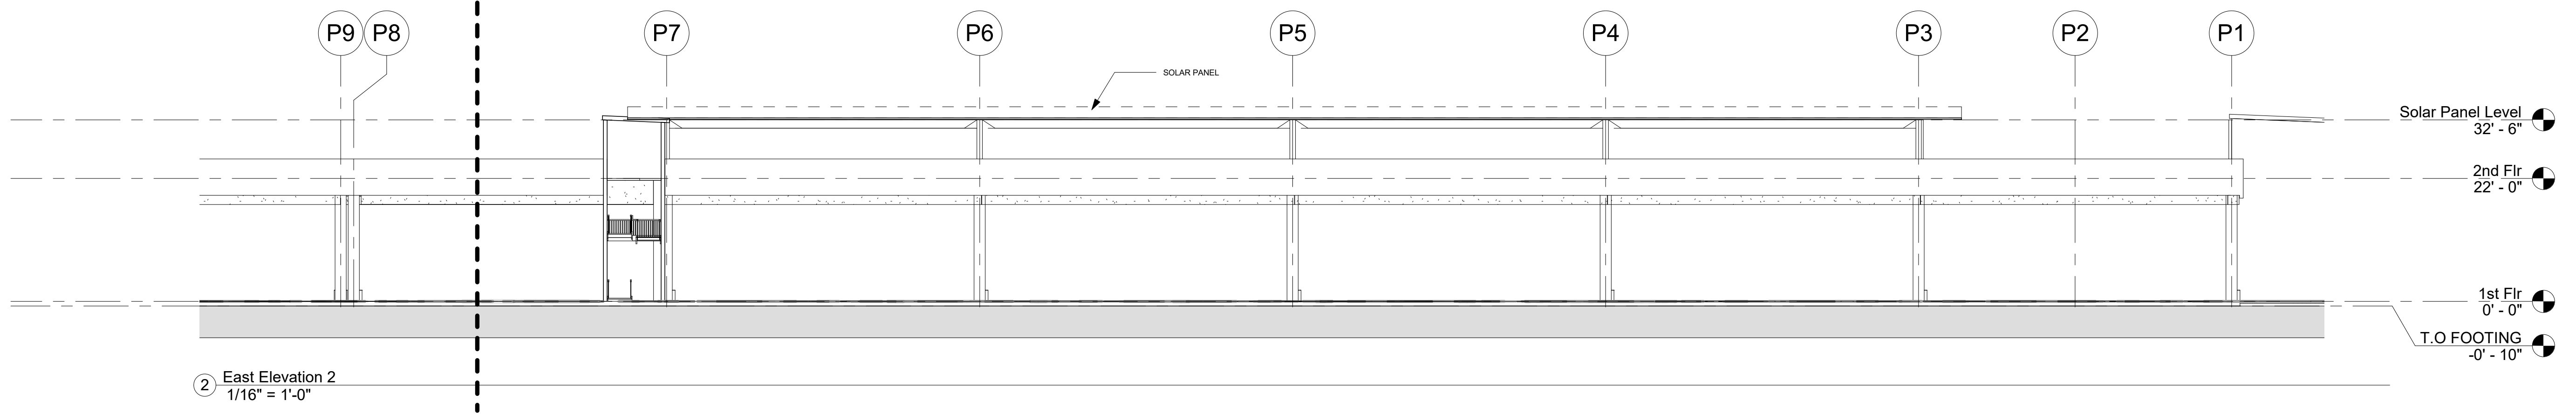

2 East Elevation 2  
1/16" = 1'-0"

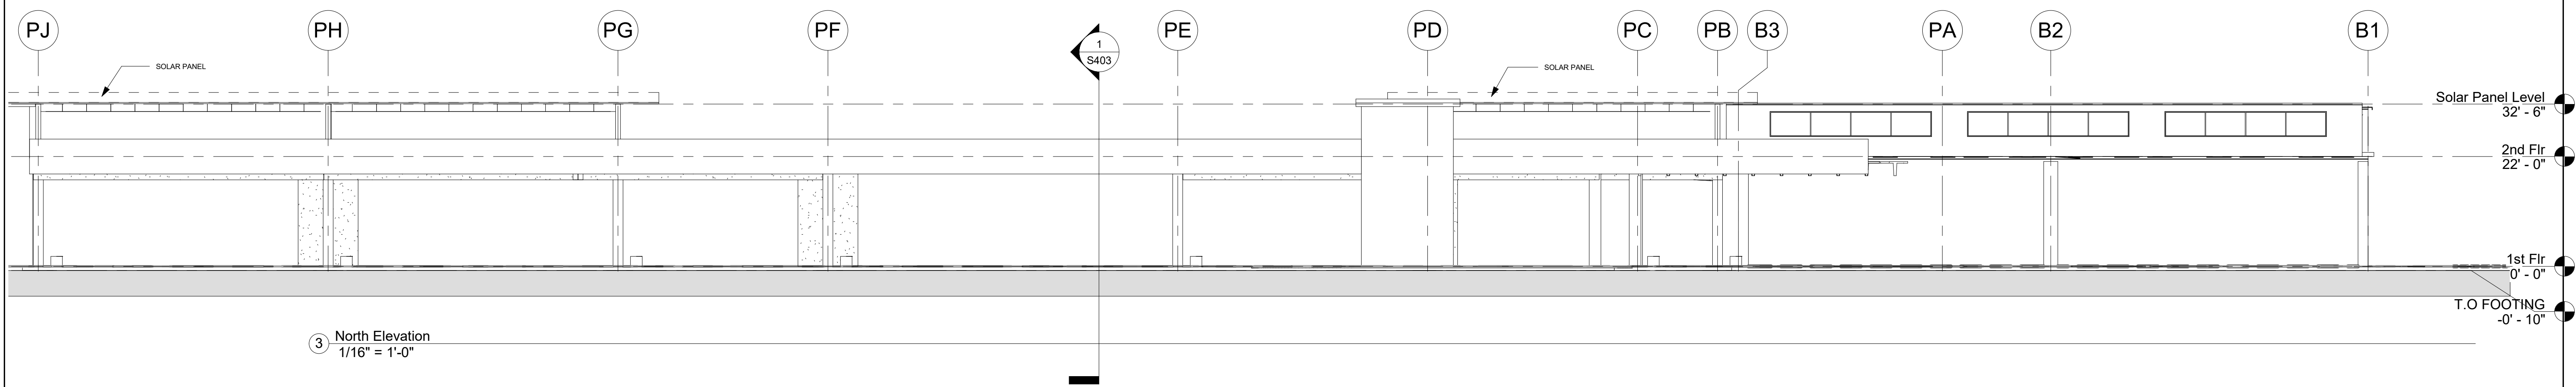

3 North Elevation  
1/16" = 1'-0"

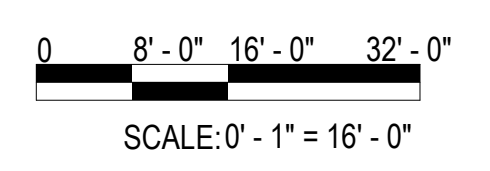

CONTRACT NO.  
Project Number

DESIGN Designer	Issue Date DATE	REFERENCE DRAWINGS		REVISIONS			
		NUMBER	TITLE	NO.	DESCRIPTION	BY	DATE
DRAWN Author	Issue Date DATE						
CHECK Checker	Issue Date DATE						




WASHINGTON METROPOLITAN AREA TRANSIT AUTHORITY

OFFICE OF CAPITAL PROGRAM DELIVERY  
ENGINEERING AND ARCHITECTURE


SUBMITTED BY: \_\_\_\_\_ DATE: Issue Date \_\_\_\_\_ WMATA APPROVED: \_\_\_\_\_ DATE: Issue Date \_\_\_\_\_

EAST & NORTH ELEVATIONS


SCALE: \_\_\_\_\_ DRAWING NO. S401 SHEET NO. \_\_\_\_\_

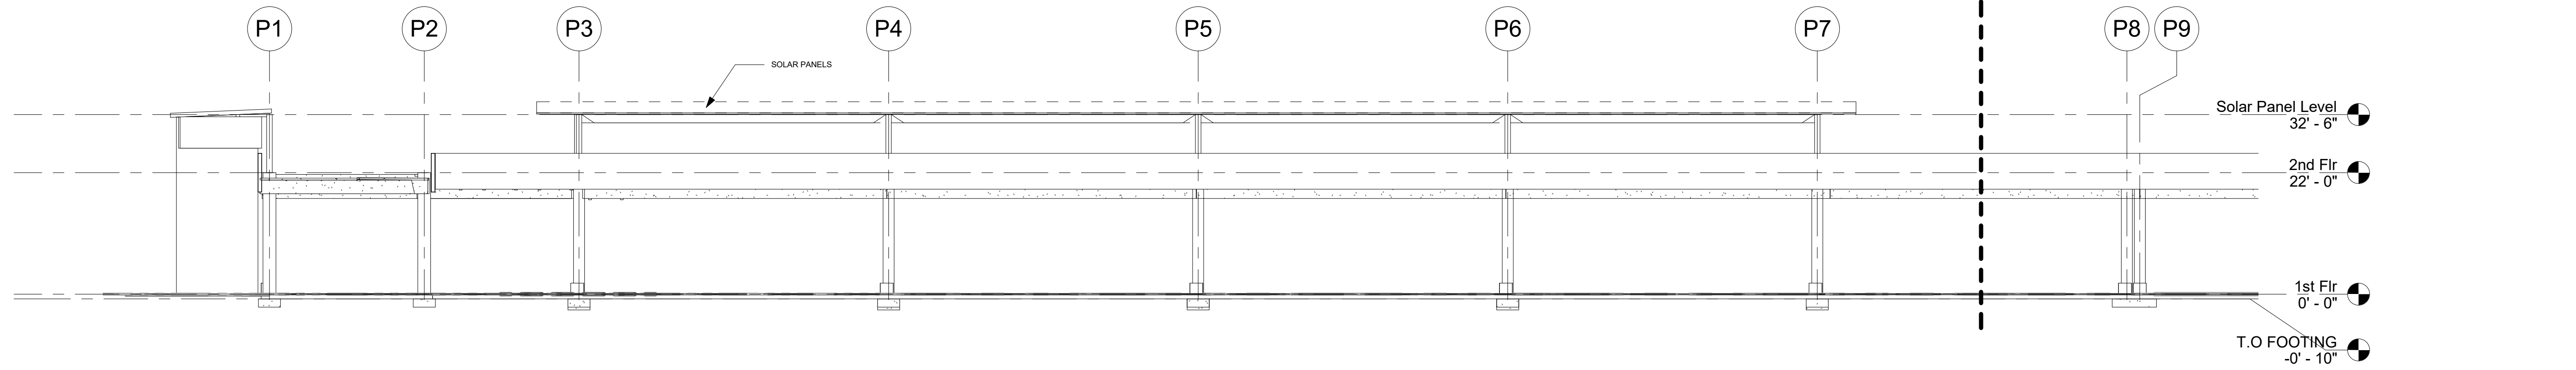


1 West Elevation 1  
 1/16" = 1'-0"

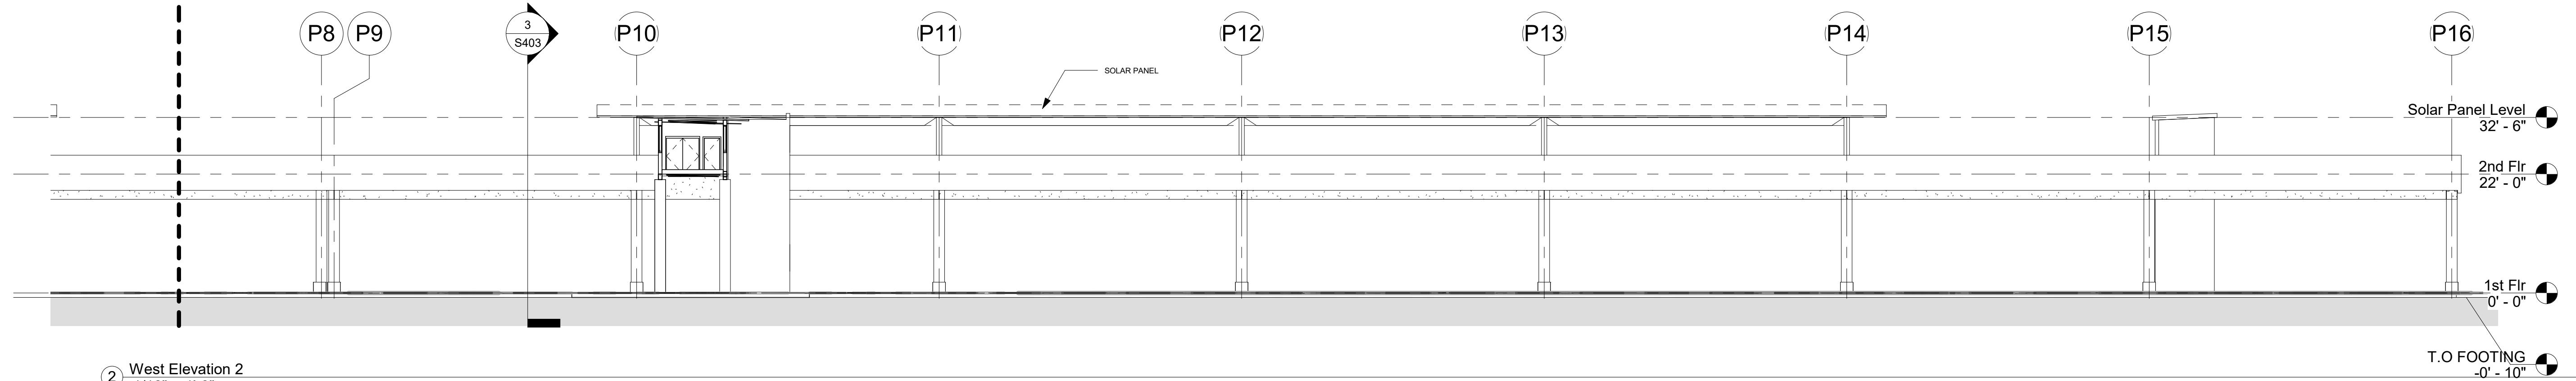

2 West Elevation 2  
 1/16" = 1'-0"

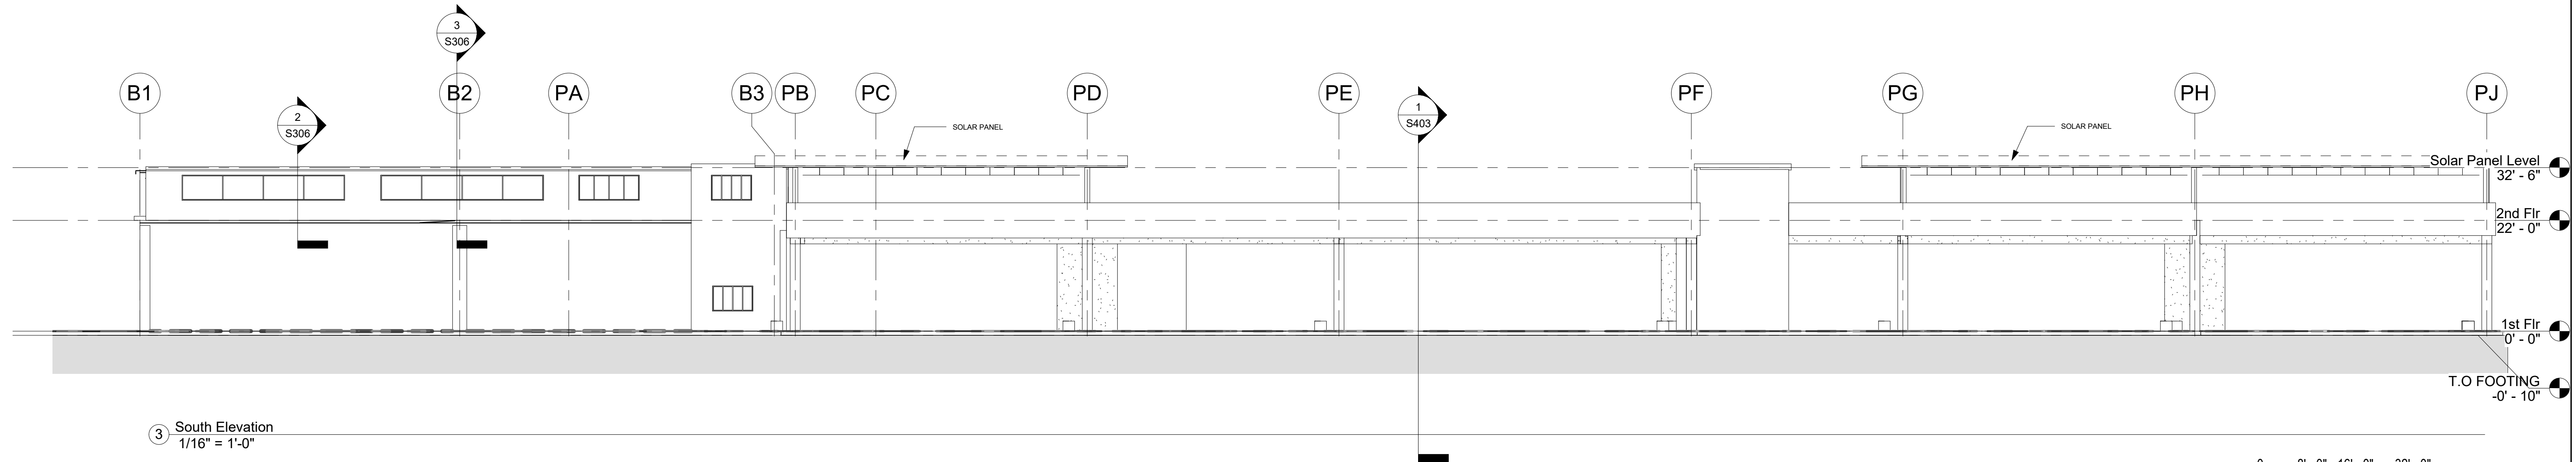

3 South Elevation  
 1/16" = 1'-0"

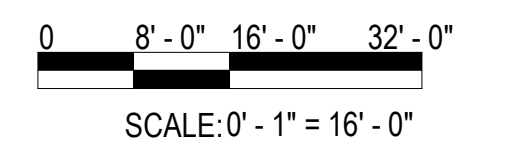

DESIGN	Designer	Issue Date	REFERENCE DRAWINGS		REVISIONS			
			NUMBER	TITLE	NO.	DESCRIPTION	BY	DATE
DRAWN	Author	Issue Date						
CHECK	Checker	Issue Date						



WASHINGTON METROPOLITAN AREA TRANSIT AUTHORITY

OFFICE OF CAPITAL PROGRAM DELIVERY  
 ENGINEERING AND ARCHITECTURE

SUBMITTED BY: \_\_\_\_\_ DATE: Issue Date \_\_\_\_\_ WMATA APPROVED: \_\_\_\_\_ DATE: Issue Date \_\_\_\_\_

CONTRACT NO.  
 Project Number

SOUTH & WEST ELEVATIONS

SCALE:	DRAWING NO. S402	SHEET NO.
--------	---------------------	-----------