




1 NORTH ELEVATION
 SCALE: 1/32" = 1'-0"

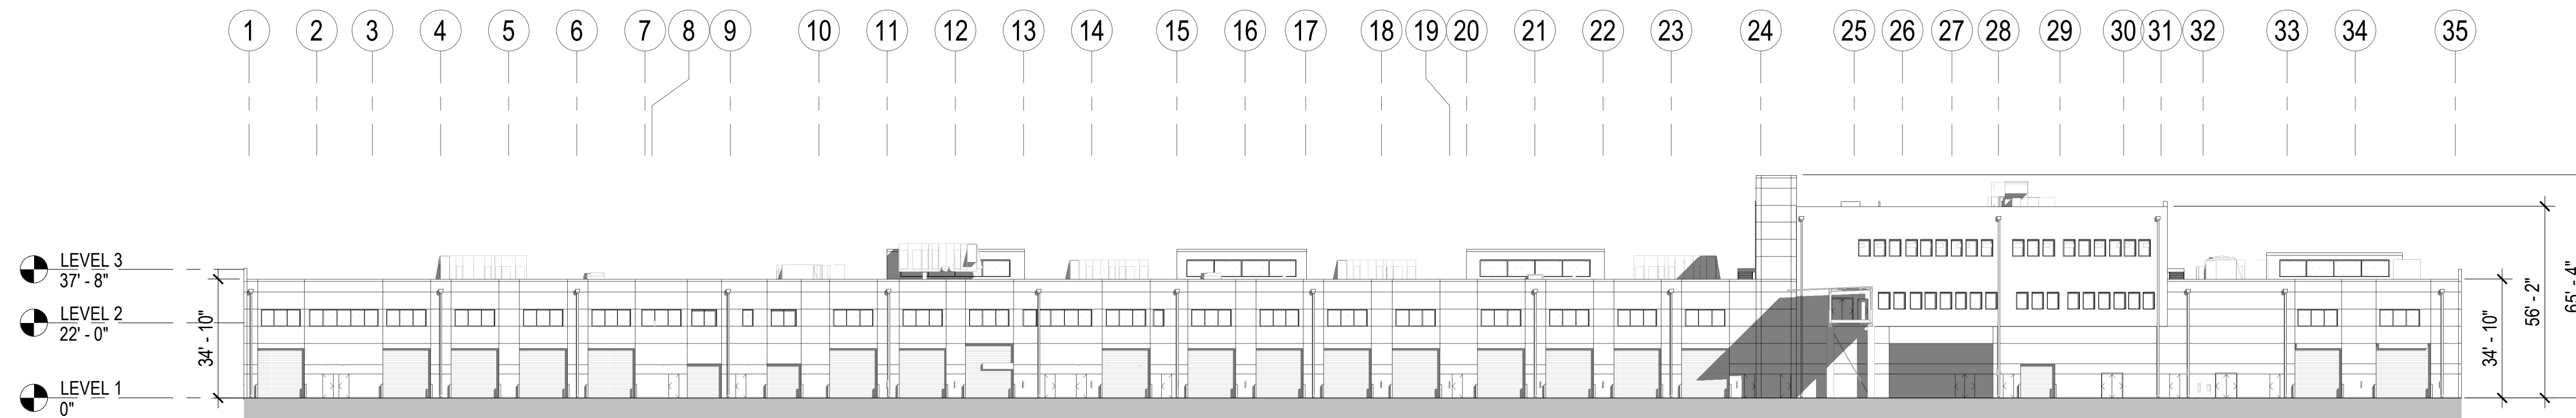

2 SOUTH ELEVATION
 SCALE: 1/32" = 1'-0"

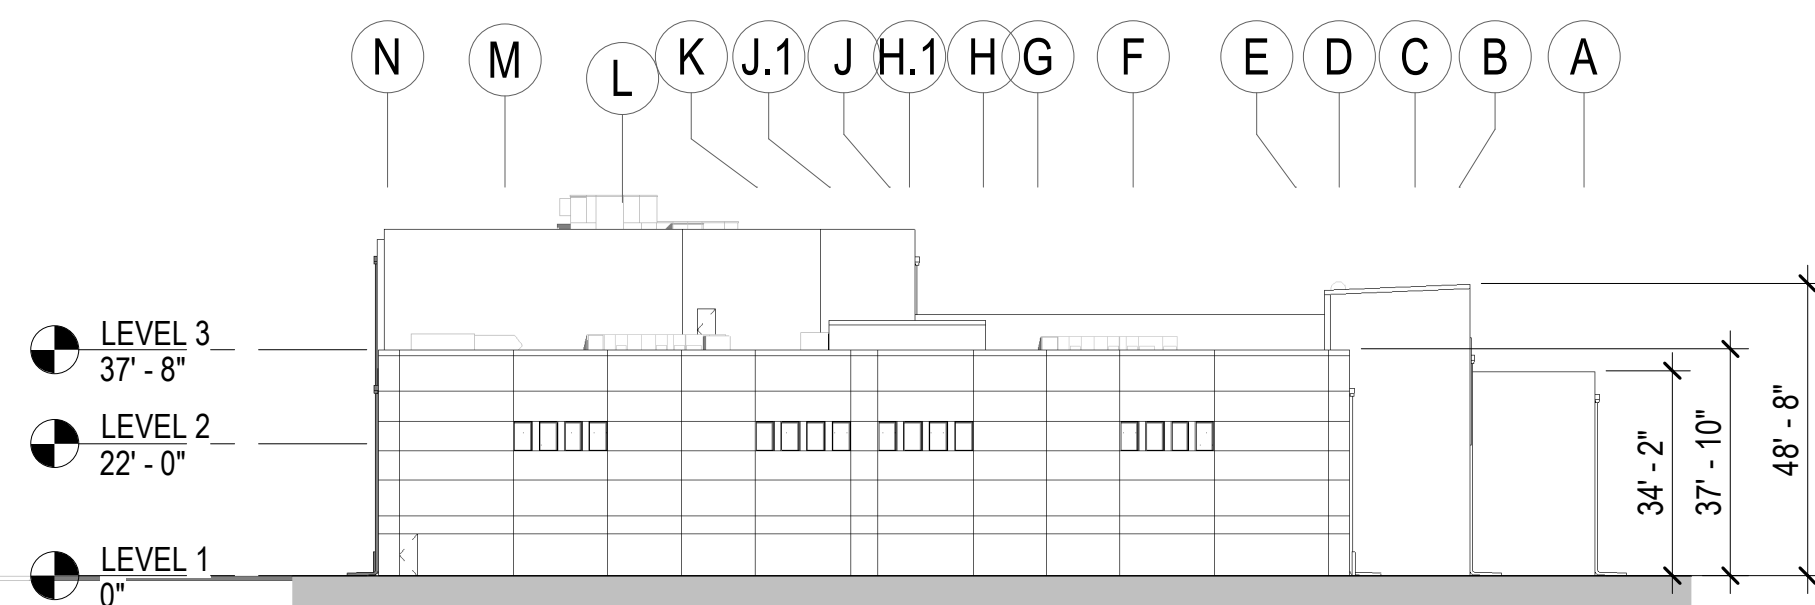

3 EAST ELEVATION
 SCALE: 1/32" = 1'-0"

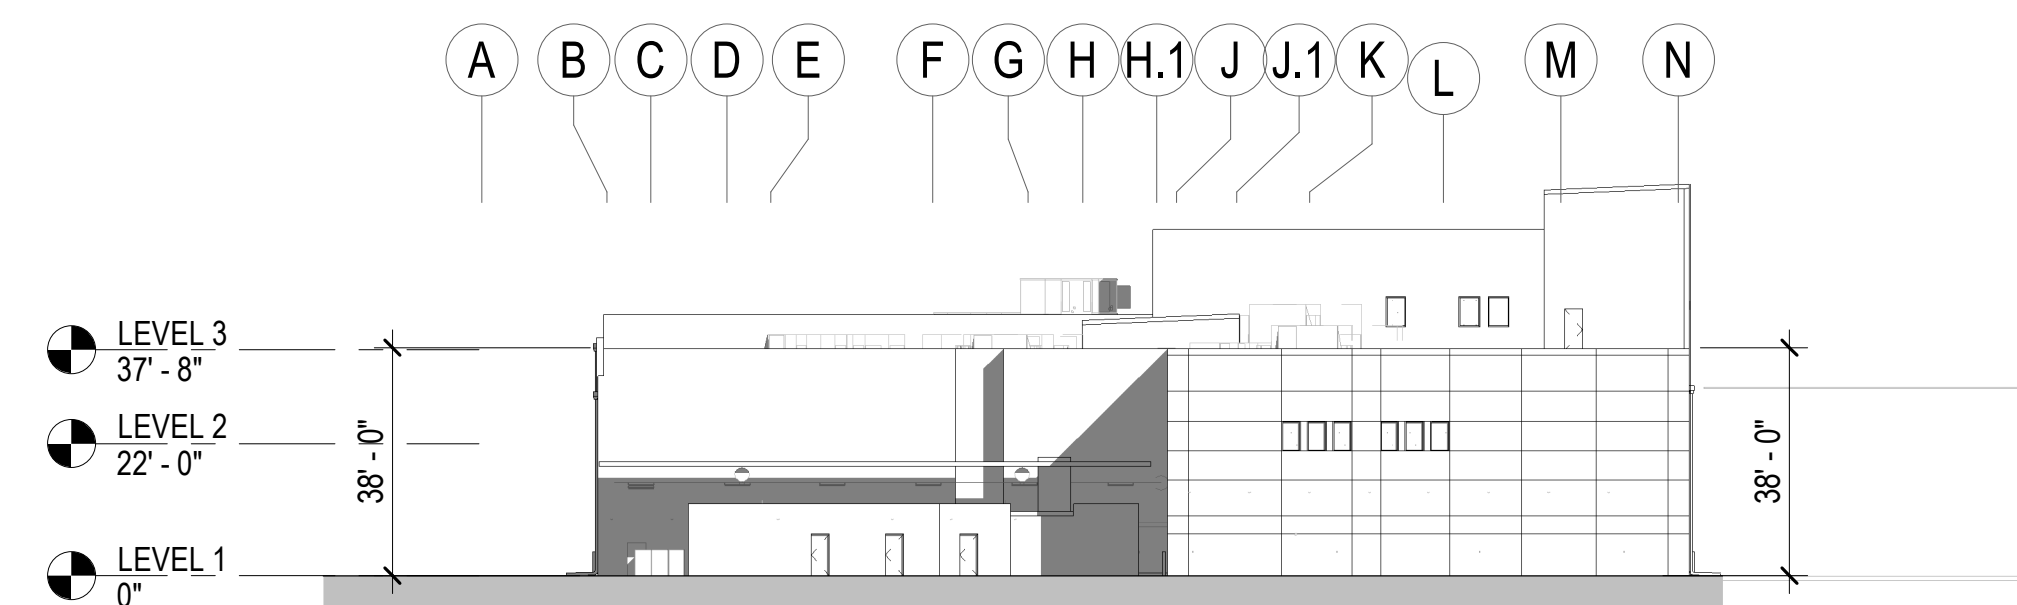

4 WEST ELEVATION
 SCALE: 1/32" = 1'-0"

CONTRACT NO.
 FQ19144B

DESIGN	DATE	REFERENCE DRAWINGS		REVISIONS			
		NUMBER	TITLE	NO.	DESCRIPTION	BY	DATE
XXX	00-00-00						
	DATE						
DRAWN	00-00-00						
	DATE						
CHECK	00-00-00						
	DATE						



WASHINGTON METROPOLITAN AREA TRANSIT AUTHORITY

OFFICE OF CAPITAL PROGRAM DELIVERY
 ENGINEERING AND ARCHITECTURE


EXTERIOR ELEVATIONS

SUBMITTED BY: _____ DATE: 00-00-00 WMATA APPROVED: _____ DATE: 00-00-00


SCALE:
 AS SHOWN

DRAWING NO.
 A-201

SHEET NO.

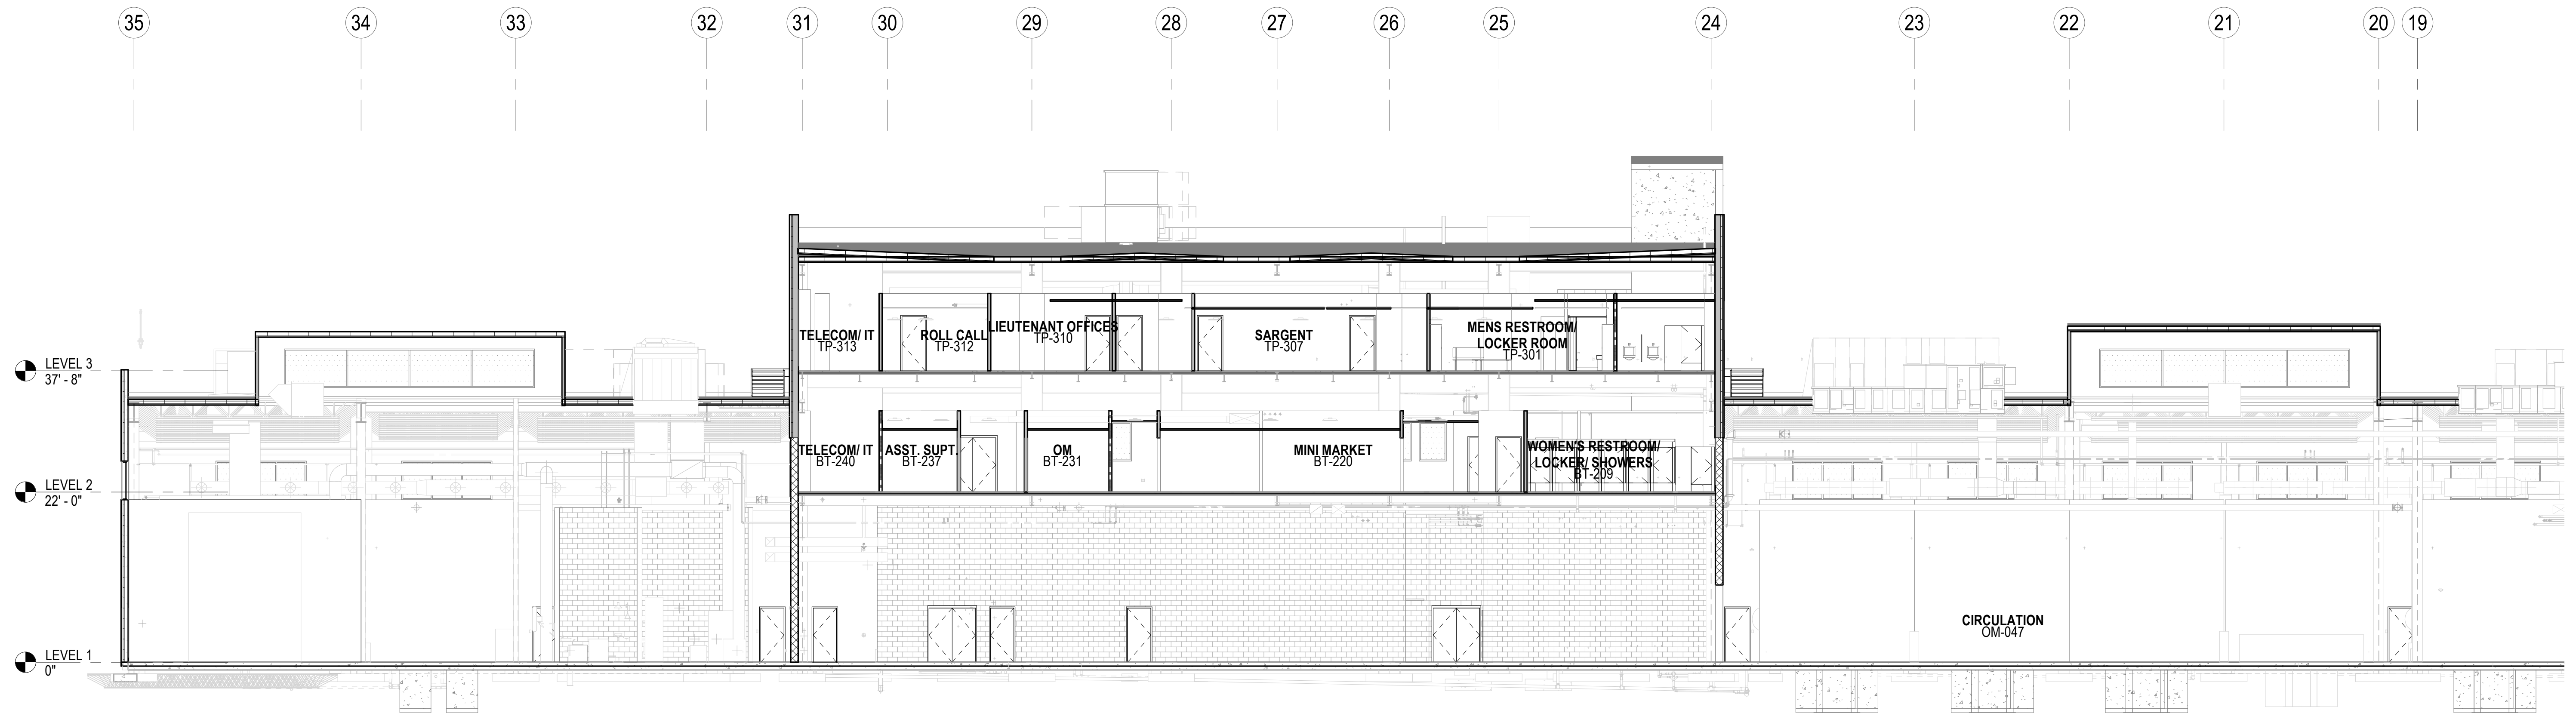

1 BUILDING SECTION THROUGH COL LINES 35 TO 19
 SCALE: 3/32" = 1'-0"

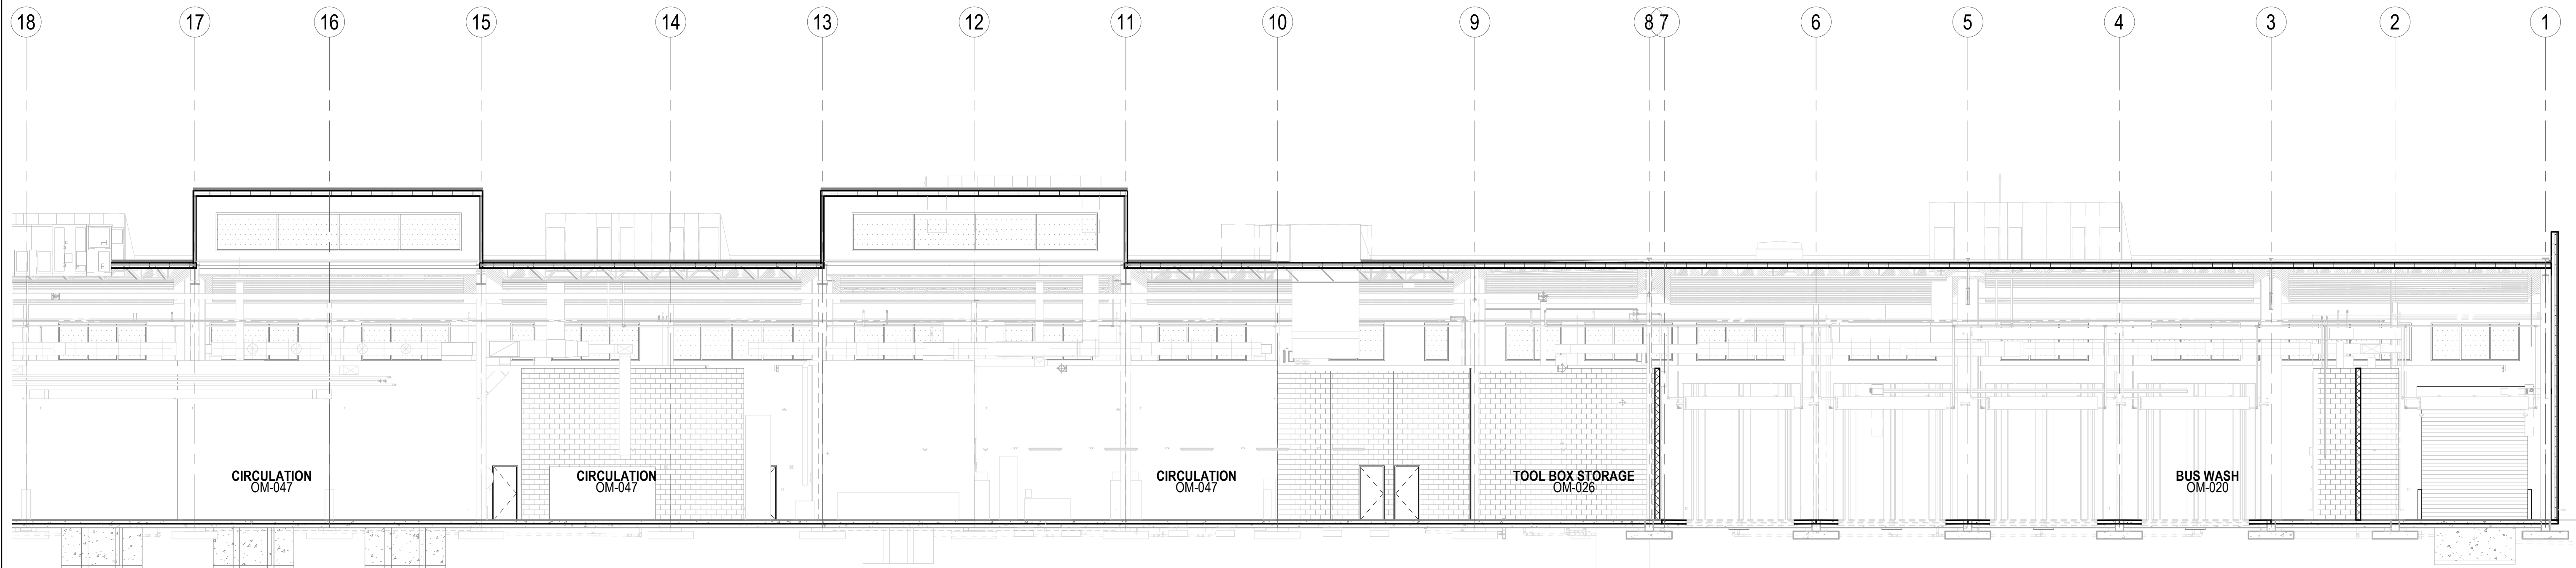

2 BUILDING SECTION THROUGH COL LINES 18 TO 1
 SCALE: 3/32" = 1'-0"

CONTRACT NO.
FQ19144B

DESIGN	DATE	REFERENCE DRAWINGS		REVISIONS			
		NUMBER	TITLE	NO.	DESCRIPTION	BY	DATE
XXX	00-00-00						



WASHINGTON METROPOLITAN AREA TRANSIT AUTHORITY

OFFICE OF CAPITAL PROGRAM DELIVERY
ENGINEERING AND ARCHITECTURE


BUILDING SECTIONS

SUBMITTED BY: _____ DATE: 00-00-00 WMATA APPROVED: _____ DATE: 00-00-00


SCALE:
AS SHOWN

DRAWING NO.
A-301

SHEET NO.

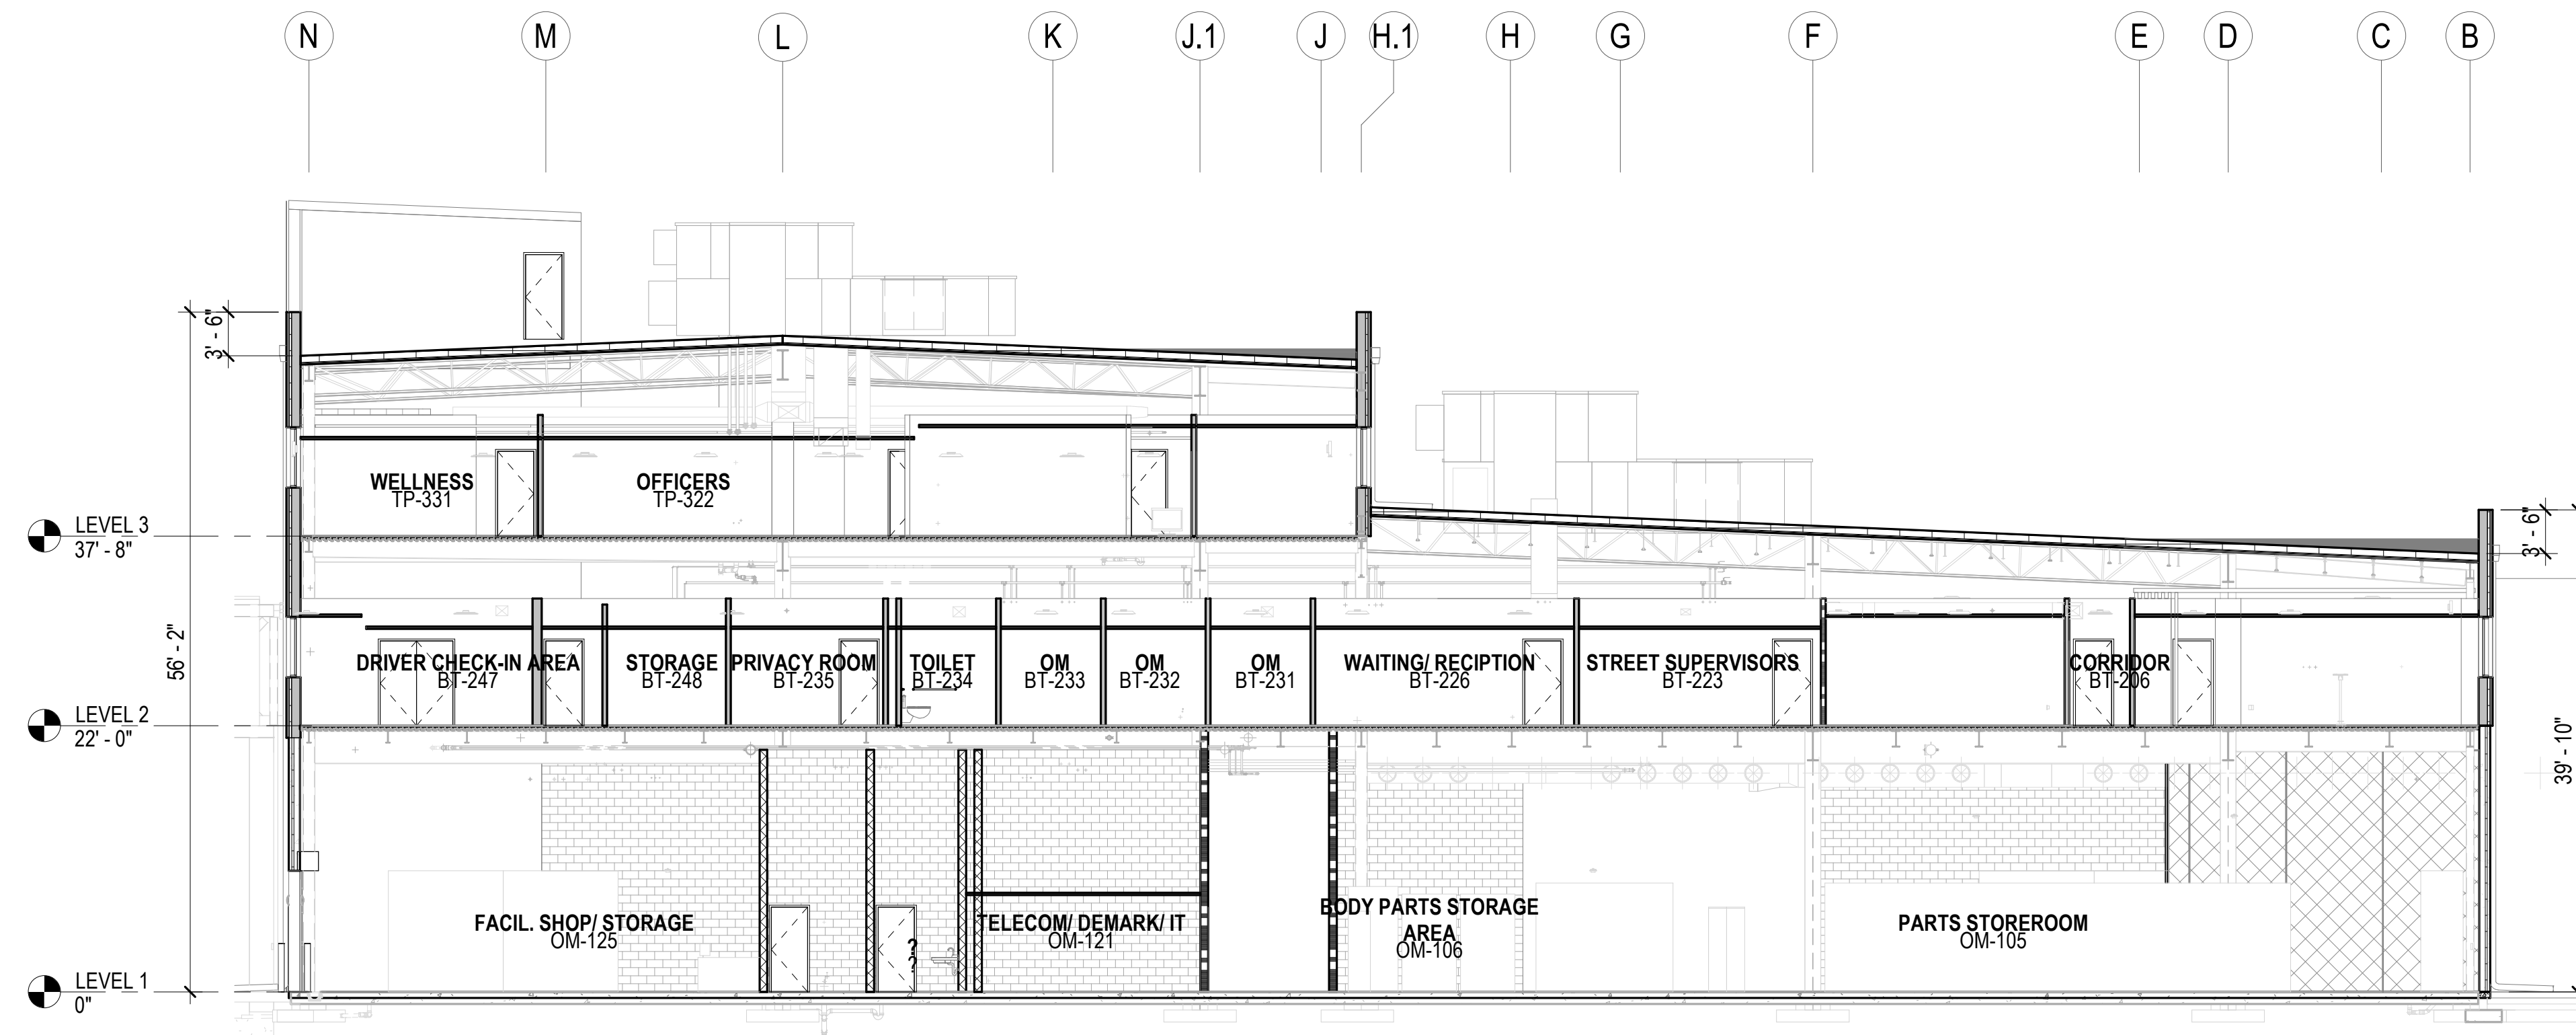

1 BUILDING SECTION THROUGH COL LINES N TO B
 SCALE: 3/32" = 1'-0"

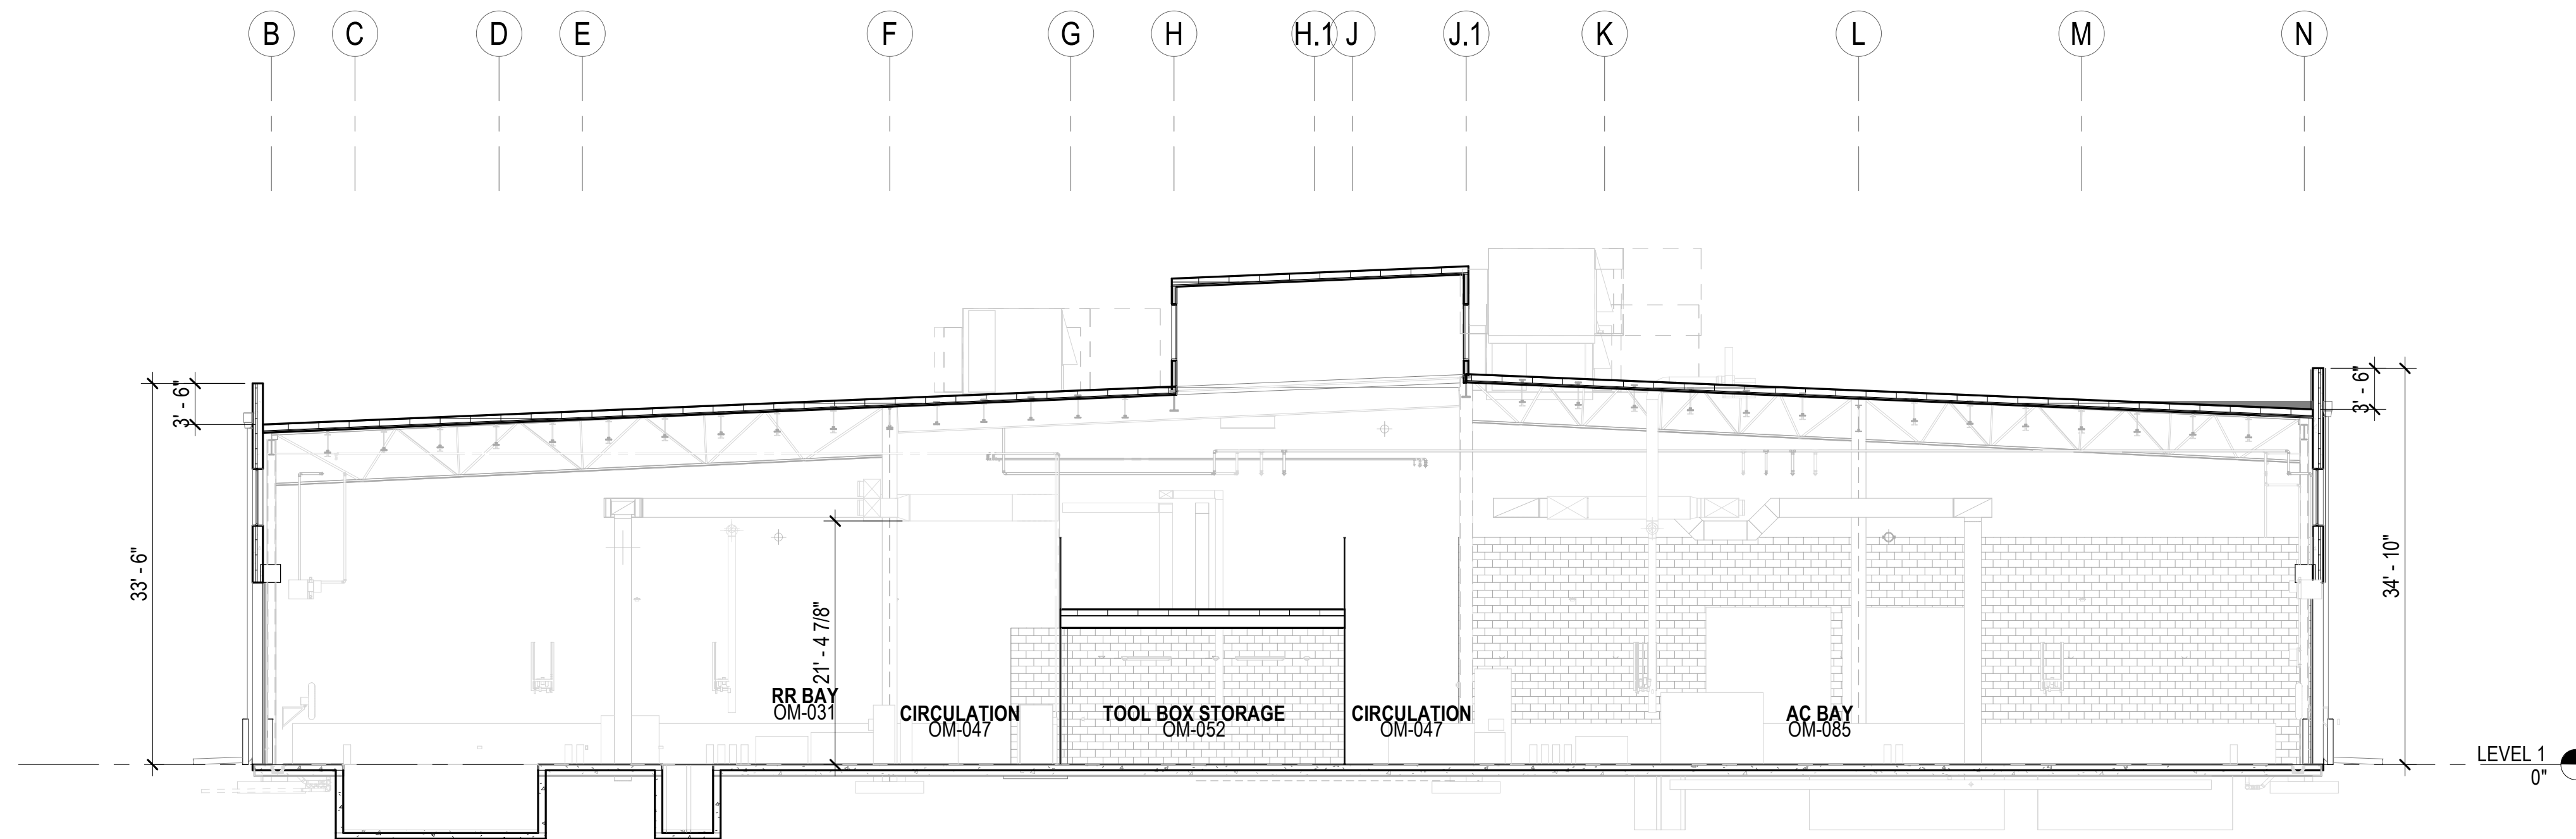

2 BUILDING SECTION THROUGH COL LINES B TO N
 SCALE: 3/32" = 1'-0"

CONTRACT NO.
 FQ19144B

DESIGN Designer	00-00-00 DATE	REFERENCE DRAWINGS		REVISIONS			
		NUMBER	TITLE	NO.	DESCRIPTION	BY	DATE
DRAWN Author	00-00-00 DATE						
CHECK Checker	00-00-00 DATE						



WASHINGTON METROPOLITAN AREA TRANSIT AUTHORITY

OFFICE OF CAPITAL PROGRAM DELIVERY
 ENGINEERING AND ARCHITECTURE


BUILDING SECTIONS

SUBMITTED BY: _____ DATE: 00-00-00 WMATA APPROVED: _____ DATE: 00-00-00

SCALE:
 AS SHOWN

DRAWING NO.
 A-302

SHEET NO.

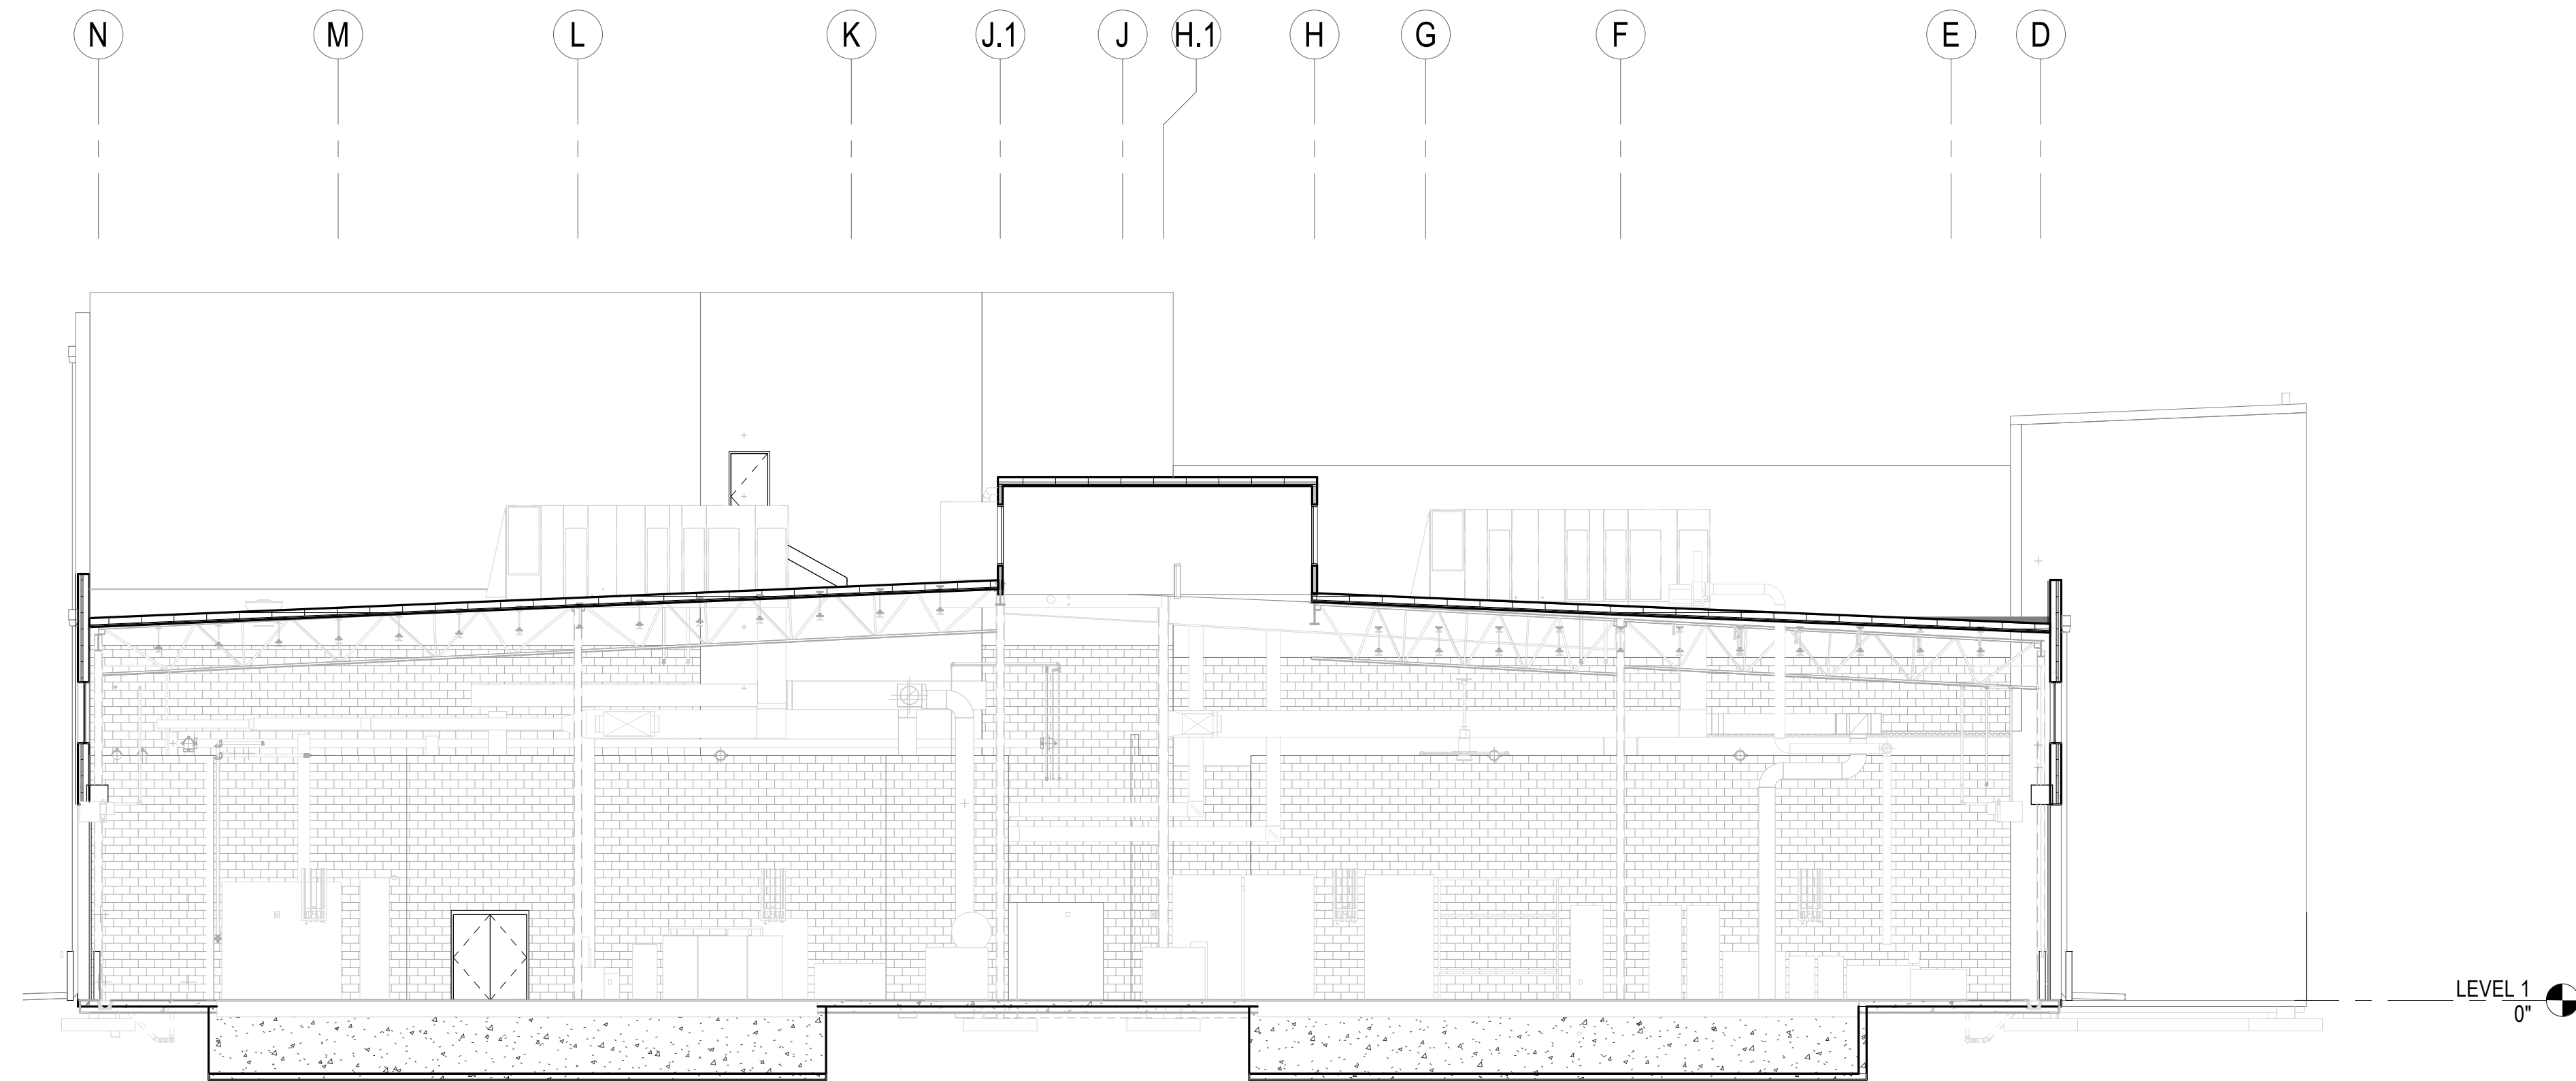

1 BUILDING SECTION THROUGH COL LINES N TO D
SCALE: 3/32" = 1'-0"

		CONTRACT NO. FQ19144B					WASHINGTON METROPOLITAN AREA TRANSIT AUTHORITY			BUILDING SECTIONS			
DESIGN Designer_	00-00-00 DATE	REFERENCE DRAWINGS		REVISIONS			OFFICE OF CAPITAL PROGRAM DELIVERY ENGINEERING AND ARCHITECTURE			SCALE:	DRAWING NO.	SHEET NO.	
		NUMBER	TITLE	NO.	DESCRIPTION	BY	DATE	SUBMITTED BY: _____ DATE: 00-00-00 WMATA APPROVED: _____ DATE: 00-00-00			AS SHOWN	A-303	
DRAWN Author_	00-00-00 DATE												
CHECK Checker_	00-00-00 DATE												