

1 MAINTENANCE CODE PLAN

A20000 3/64" = 1'-0"

TRAVEL DISTANCES- MAINTENANCE	
Mark	EGRESS_TRAVEL_DISTAN CE
M-1	137' - 1 1/2"
M-2	113' - 0"
M-3	271' - 3 1/32"
M-4	293' - 5"
M-5	191' - 11"
M-6	181' - 7"
M-7	414' - 4 1/8"
M-8	344' - 3"

- ACCESSORY ASSEMBLY, UNCONCENTRATED TABLES AND CHAIRS
- ACCESSORY STORAGE AREAS, MECHANICAL EQUIPMENT ROOM
- ASSEMBLY, UNCONCENTRATED TABLES AND CHAIRS
- BUSINESS
- EXERCISE ROOMS
- MERCANTILE, BASEMENT AND GRADE FLOOR AREAS
- STORAGE, S-1

PRELIMINARY PROGRESS PRINT - NOT CHECKED


DDN: 2019.12.18:100 ARCHITECTURAL CONCEPT PLAN
 2/14/2020 9:23:09 AM
 BIM 2007/10/14/20: Northern Bus Garage Replacement - ARCH-FLOOR PLAN-01.rvt

DESIGNED		DATE		REVISIONS	
Designer	DATE	DATE	NUM	DESCRIPTION	

WASHINGTON METROPOLITAN AREA TRANSIT AUTHORITY
 DEPARTMENT OF CONSTRUCTION AND DESIGN
 ENGA - ARCHITECTURE

SUBMITTED _____ DATE _____ APPROVED _____ DATE _____

NORTHERN BUS GARAGE REPLACEMENT		CODE PLAN- MAINTENANCE	
CONTRACT NO. FQ19144N	SCALE 3/64" = 1'-0"	SHEET NO. A00032	DRAWING NO.

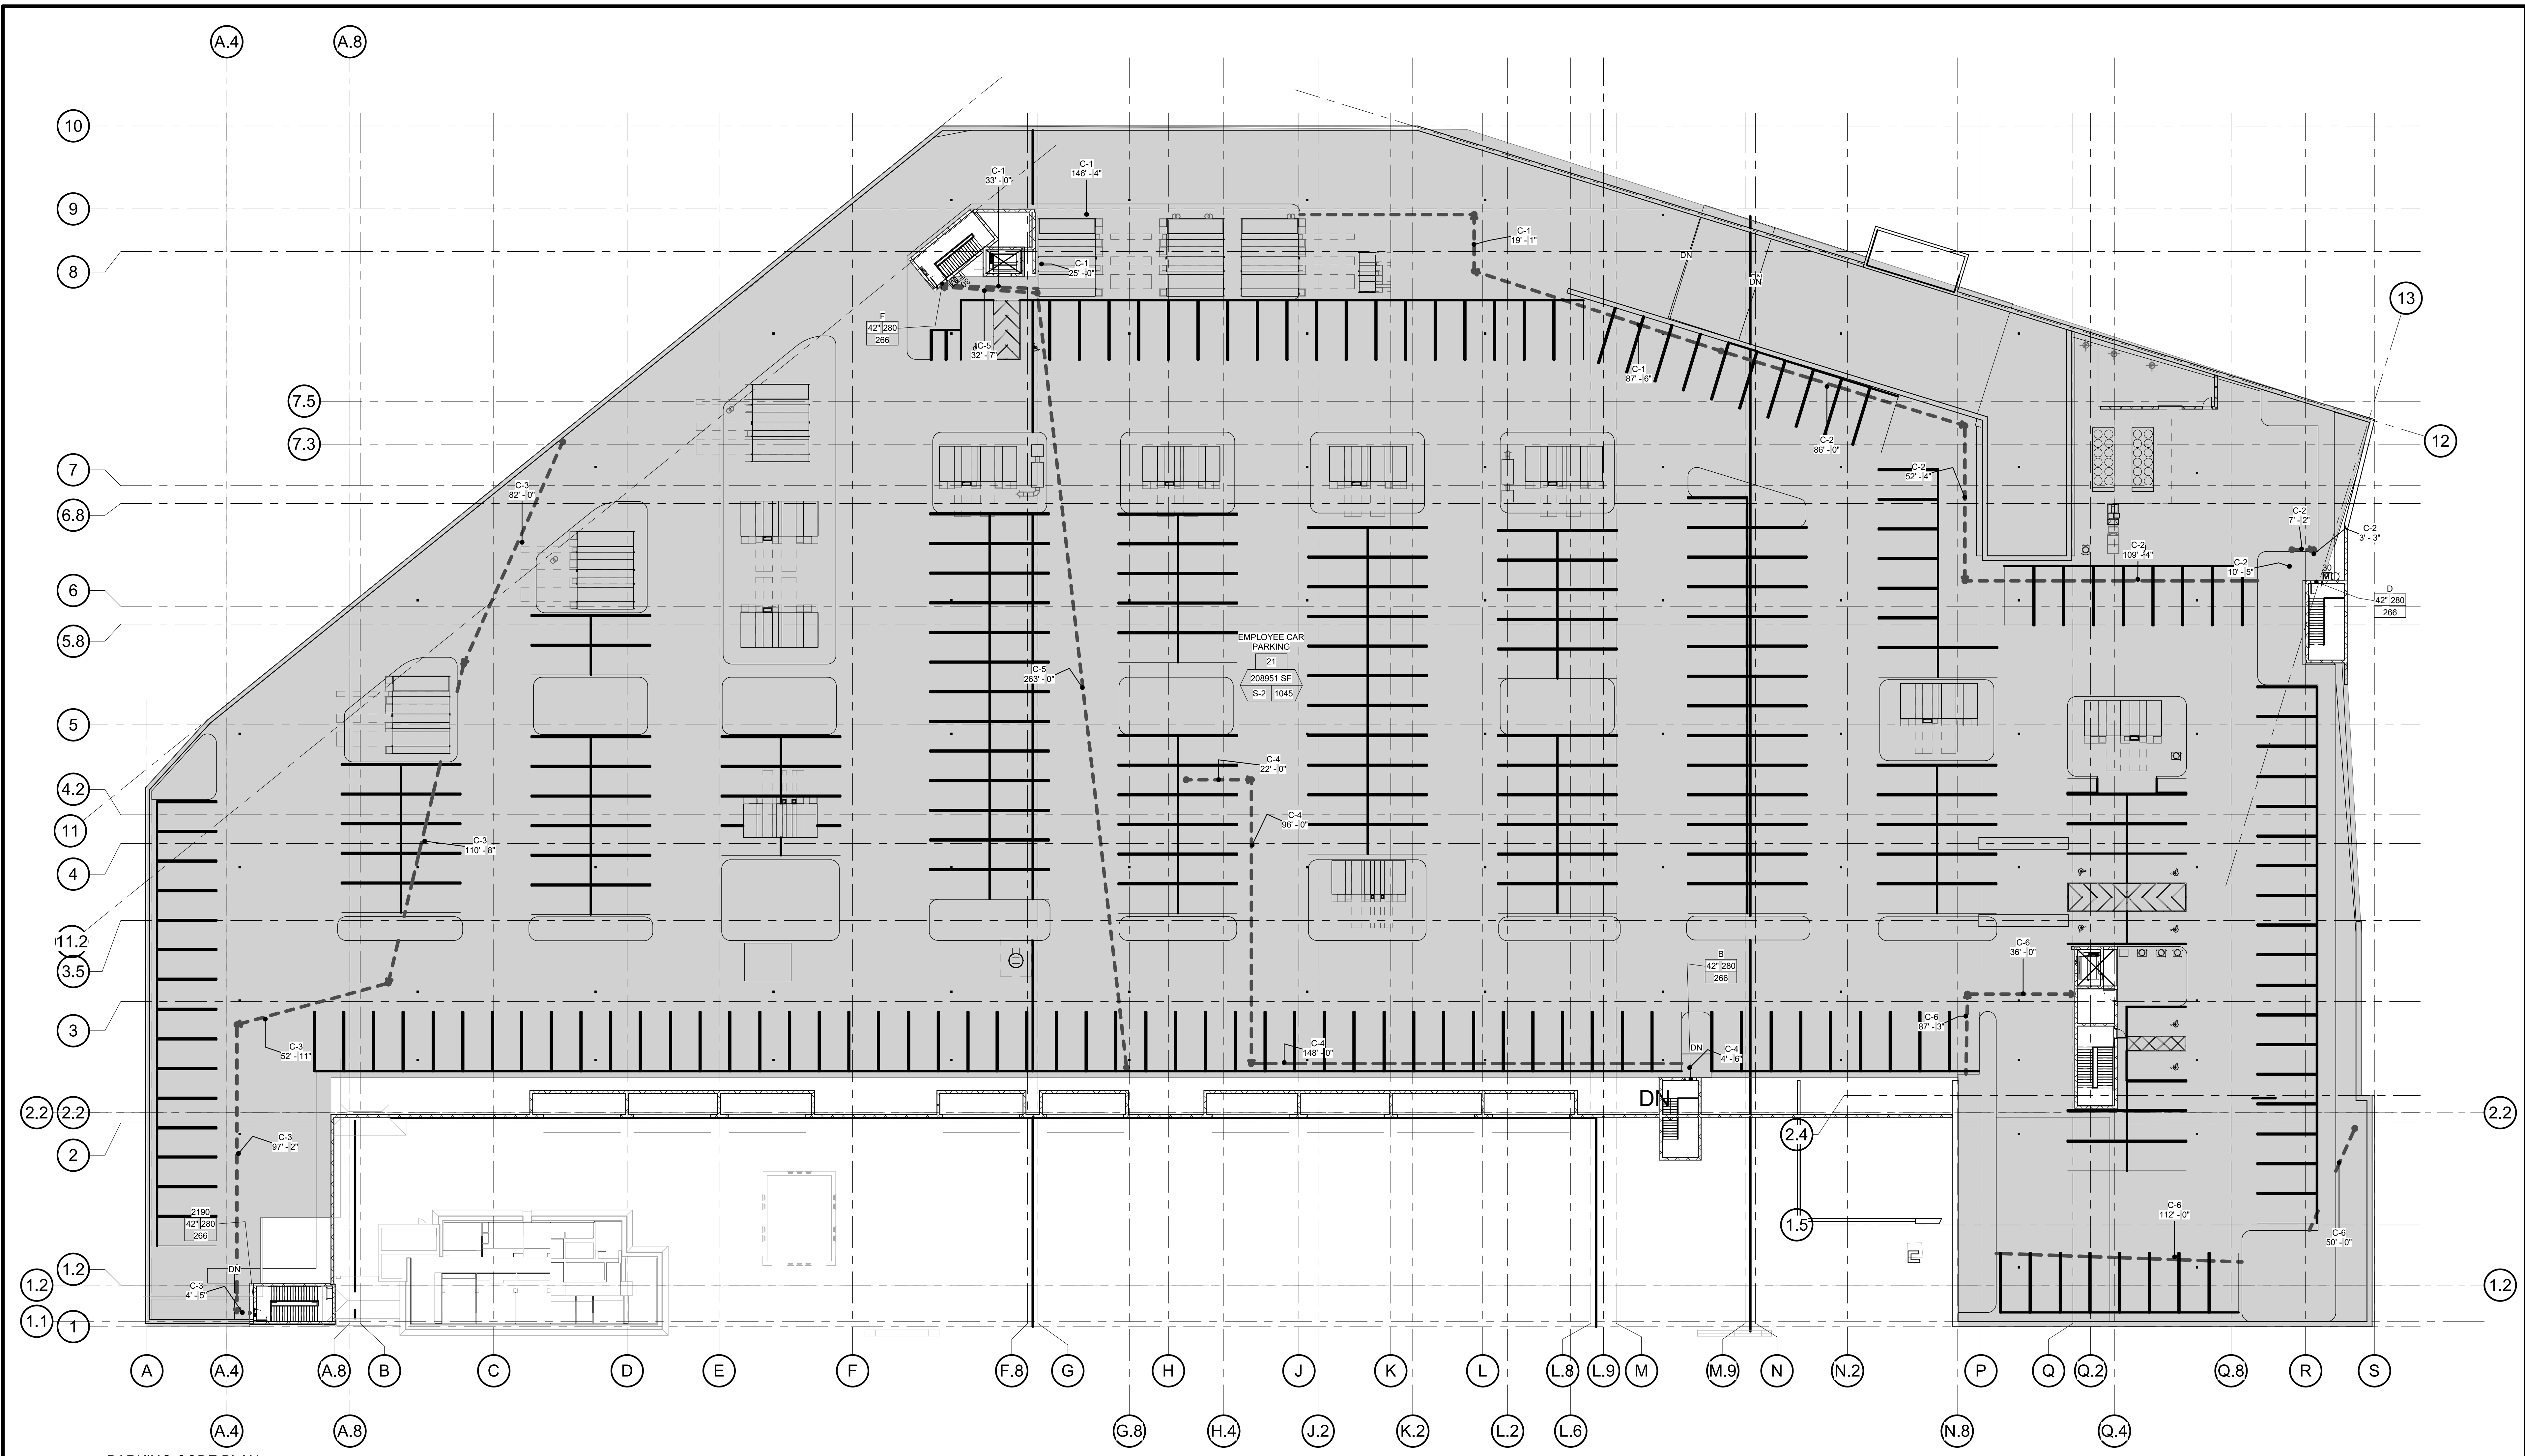

1 PARKING CODE PLAN
 A20000
 3/64" = 1'-0"

TRAVEL DISTANCES- CAR PARKING	
Mark	EGRESS_TRAVEL_DISTAN CE
C-1	310' - 11"
C-2	268' - 6"
C-3	347' - 2"
C-4	270' - 6"
C-5	295' - 7"
C-6	285' - 3"

PRELIMINARY PROGRESS PRINT - NOT CHECKED


DDN: 2019 12 18 10:00 ARCHITECTURAL CONCEPT PLAN
 2/14/2020 9:23:13 AM
 BIM 2007/2007A:3:00mm Baseline/ARCH/FQ19144N.dwg

DESIGNED		DATE		REVISIONS	
Designer	DATE	DATE	NUM	DESCRIPTION	

WASHINGTON METROPOLITAN AREA TRANSIT AUTHORITY
 DEPARTMENT OF CONSTRUCTION AND DESIGN
 ENGA - ARCHITECTURE

SUBMITTED _____ DATE _____ APPROVED _____ DATE _____

NORTHERN BUS GARAGE REPLACEMENT		CONTRACT NO. FQ19144N		SCALE 3/64" = 1'-0"		SHEET NO. A00033		DRAWING NO.	
CODE PLAN- CAR PARKING									

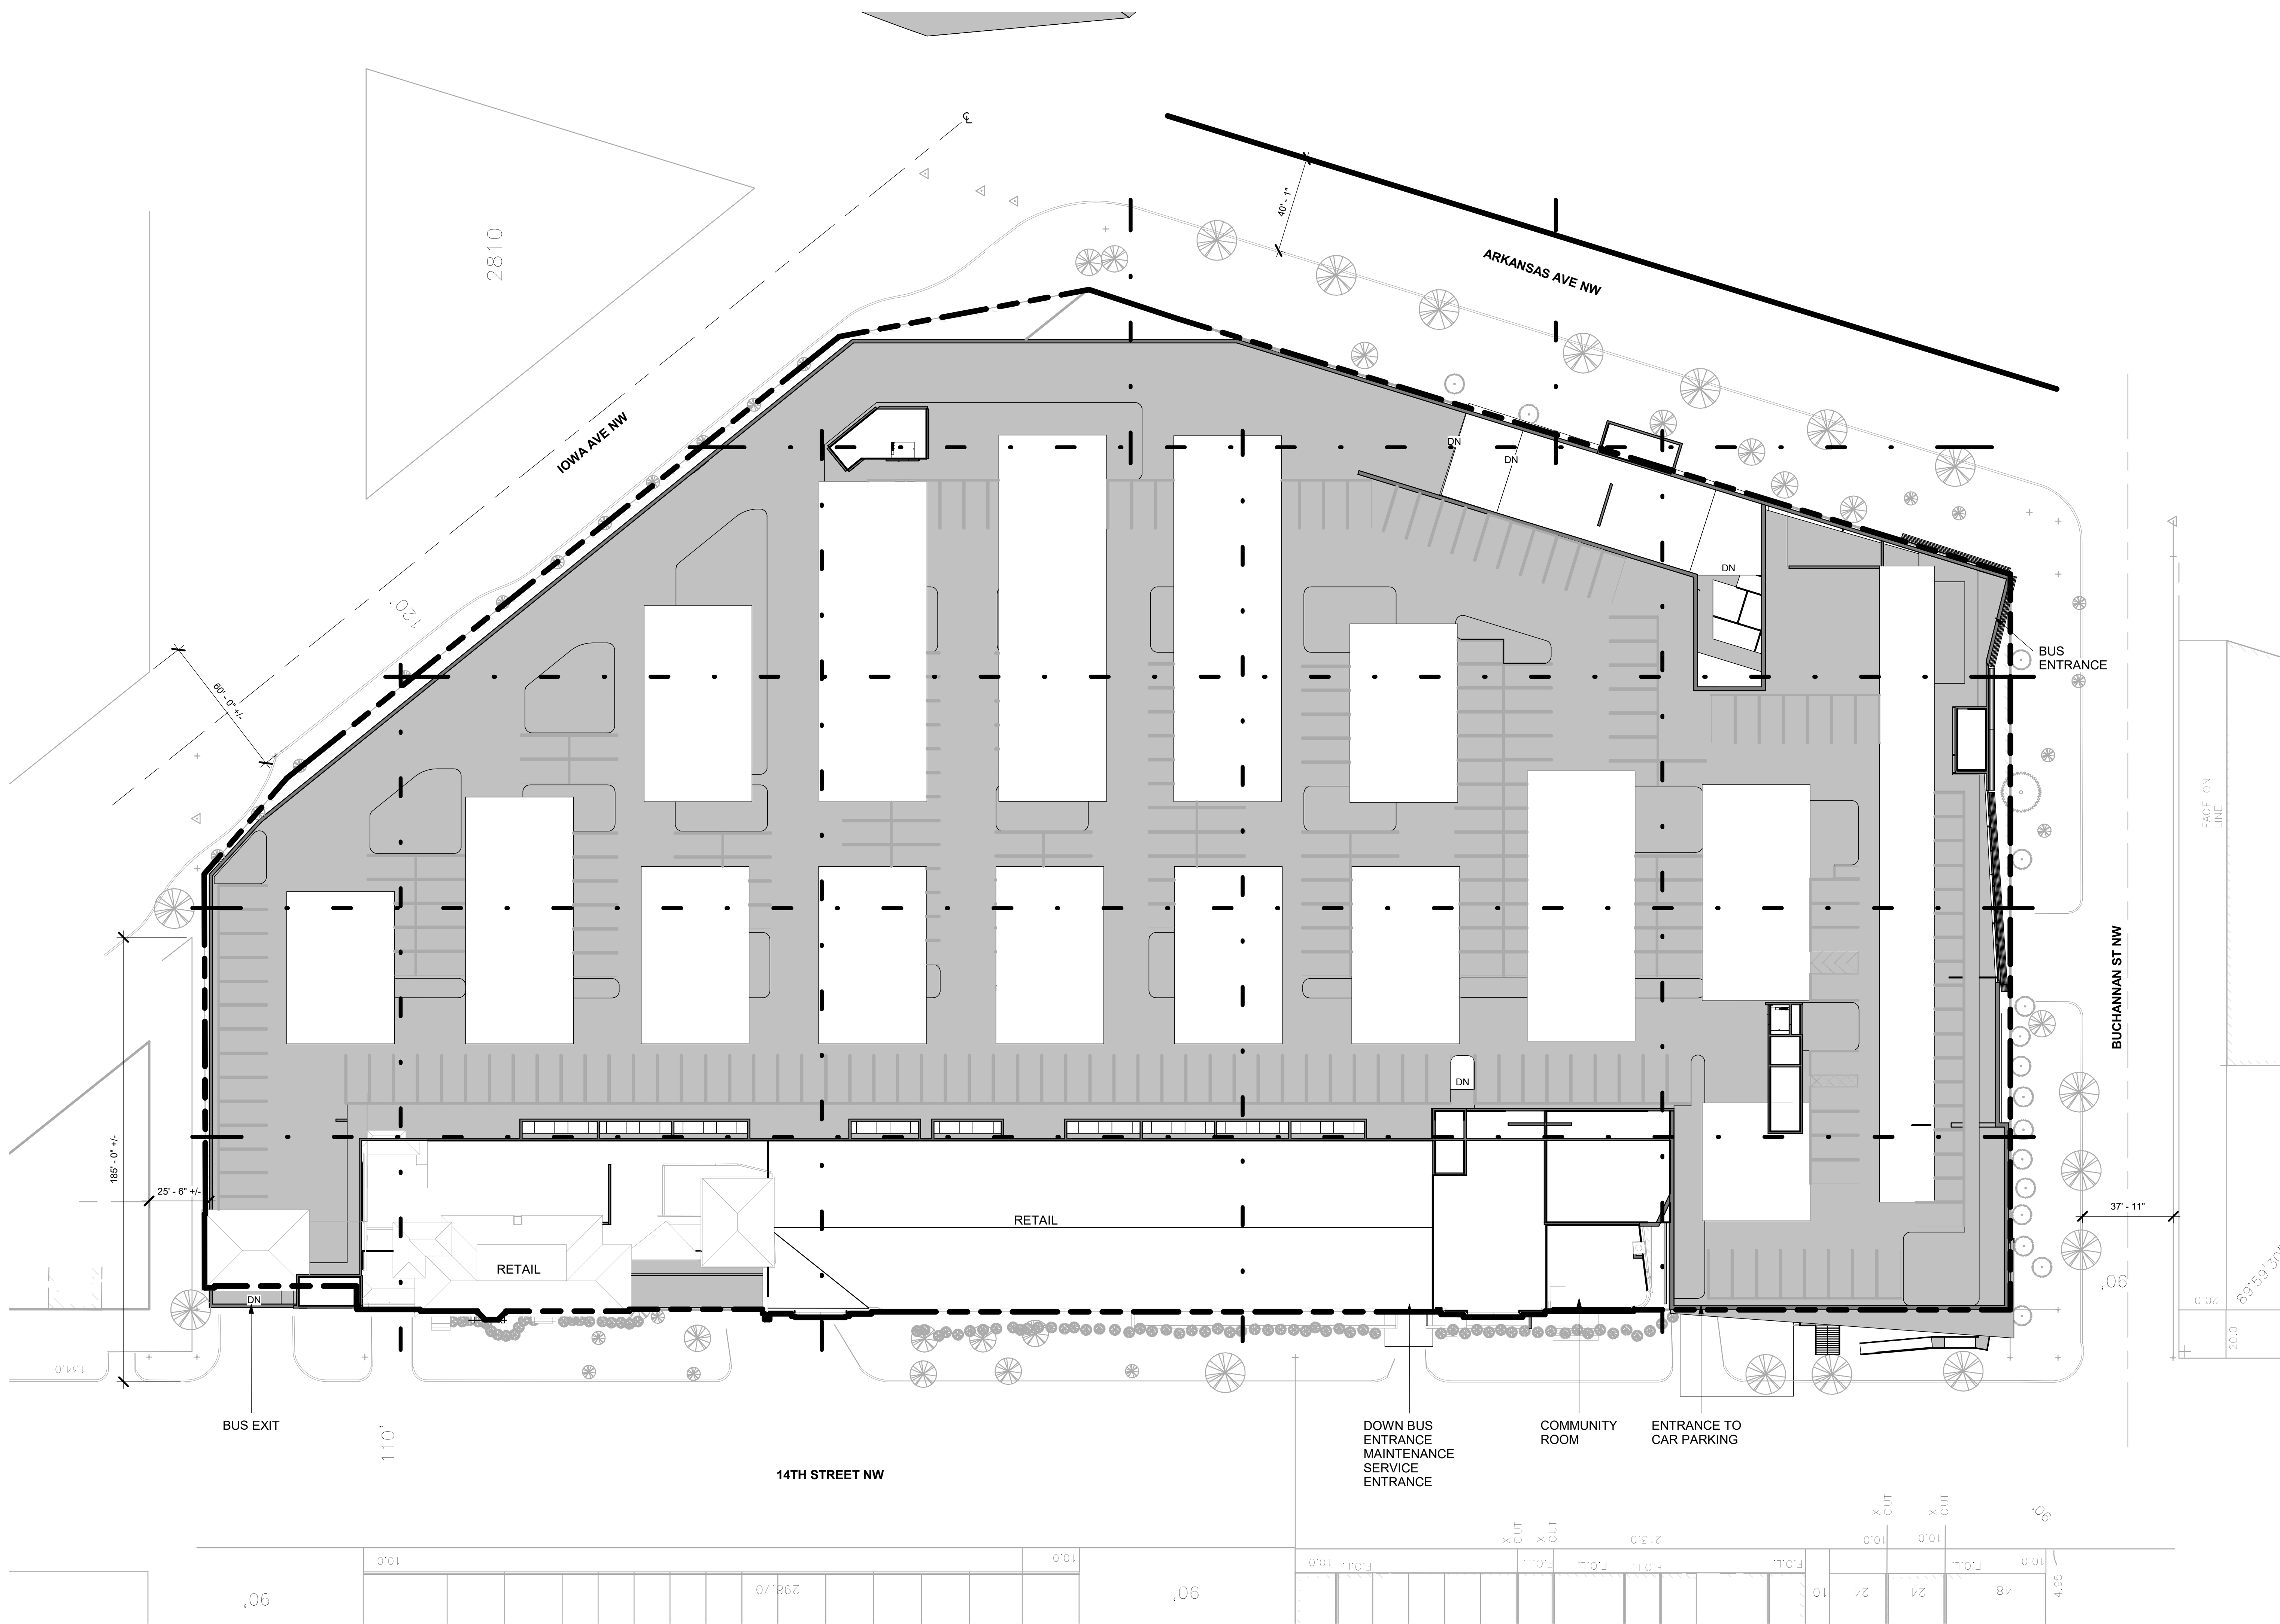

00-ARCHITECTURAL SITE PLAN
 1
 A20000
 1" = 30'-0"

PRELIMINARY PROGRESS PRINT - NOT CHECKED

DESIGNED	Designer	DATE	REVISIONS		
			DATE	NUM	DESCRIPTION
DRAWN	Author	DATE			
CHECKED	Checker	DATE			


metro WASHINGTON METROPOLITAN AREA TRANSIT AUTHORITY
 DEPARTMENT OF CONSTRUCTION AND DESIGN
 ENGA - ARCHITECTURE

SUBMITTED _____ DATE _____ APPROVED _____ DATE _____

NORTHERN BUS GARAGE REPLACEMENT
 ARCHITECTURAL SITE PLAN

CONTRACT NO. FQ19144N SCALE 1" = 30'-0" SHEET NO. A00040 DRAWING NO.

DDN: 2019.12.18:100 ARCHITECTURAL CONCEPT PLAN
 21-10-2020 9:23:23 AM
 BIM: 2007/000001 - Northern Bus Garage Replacement

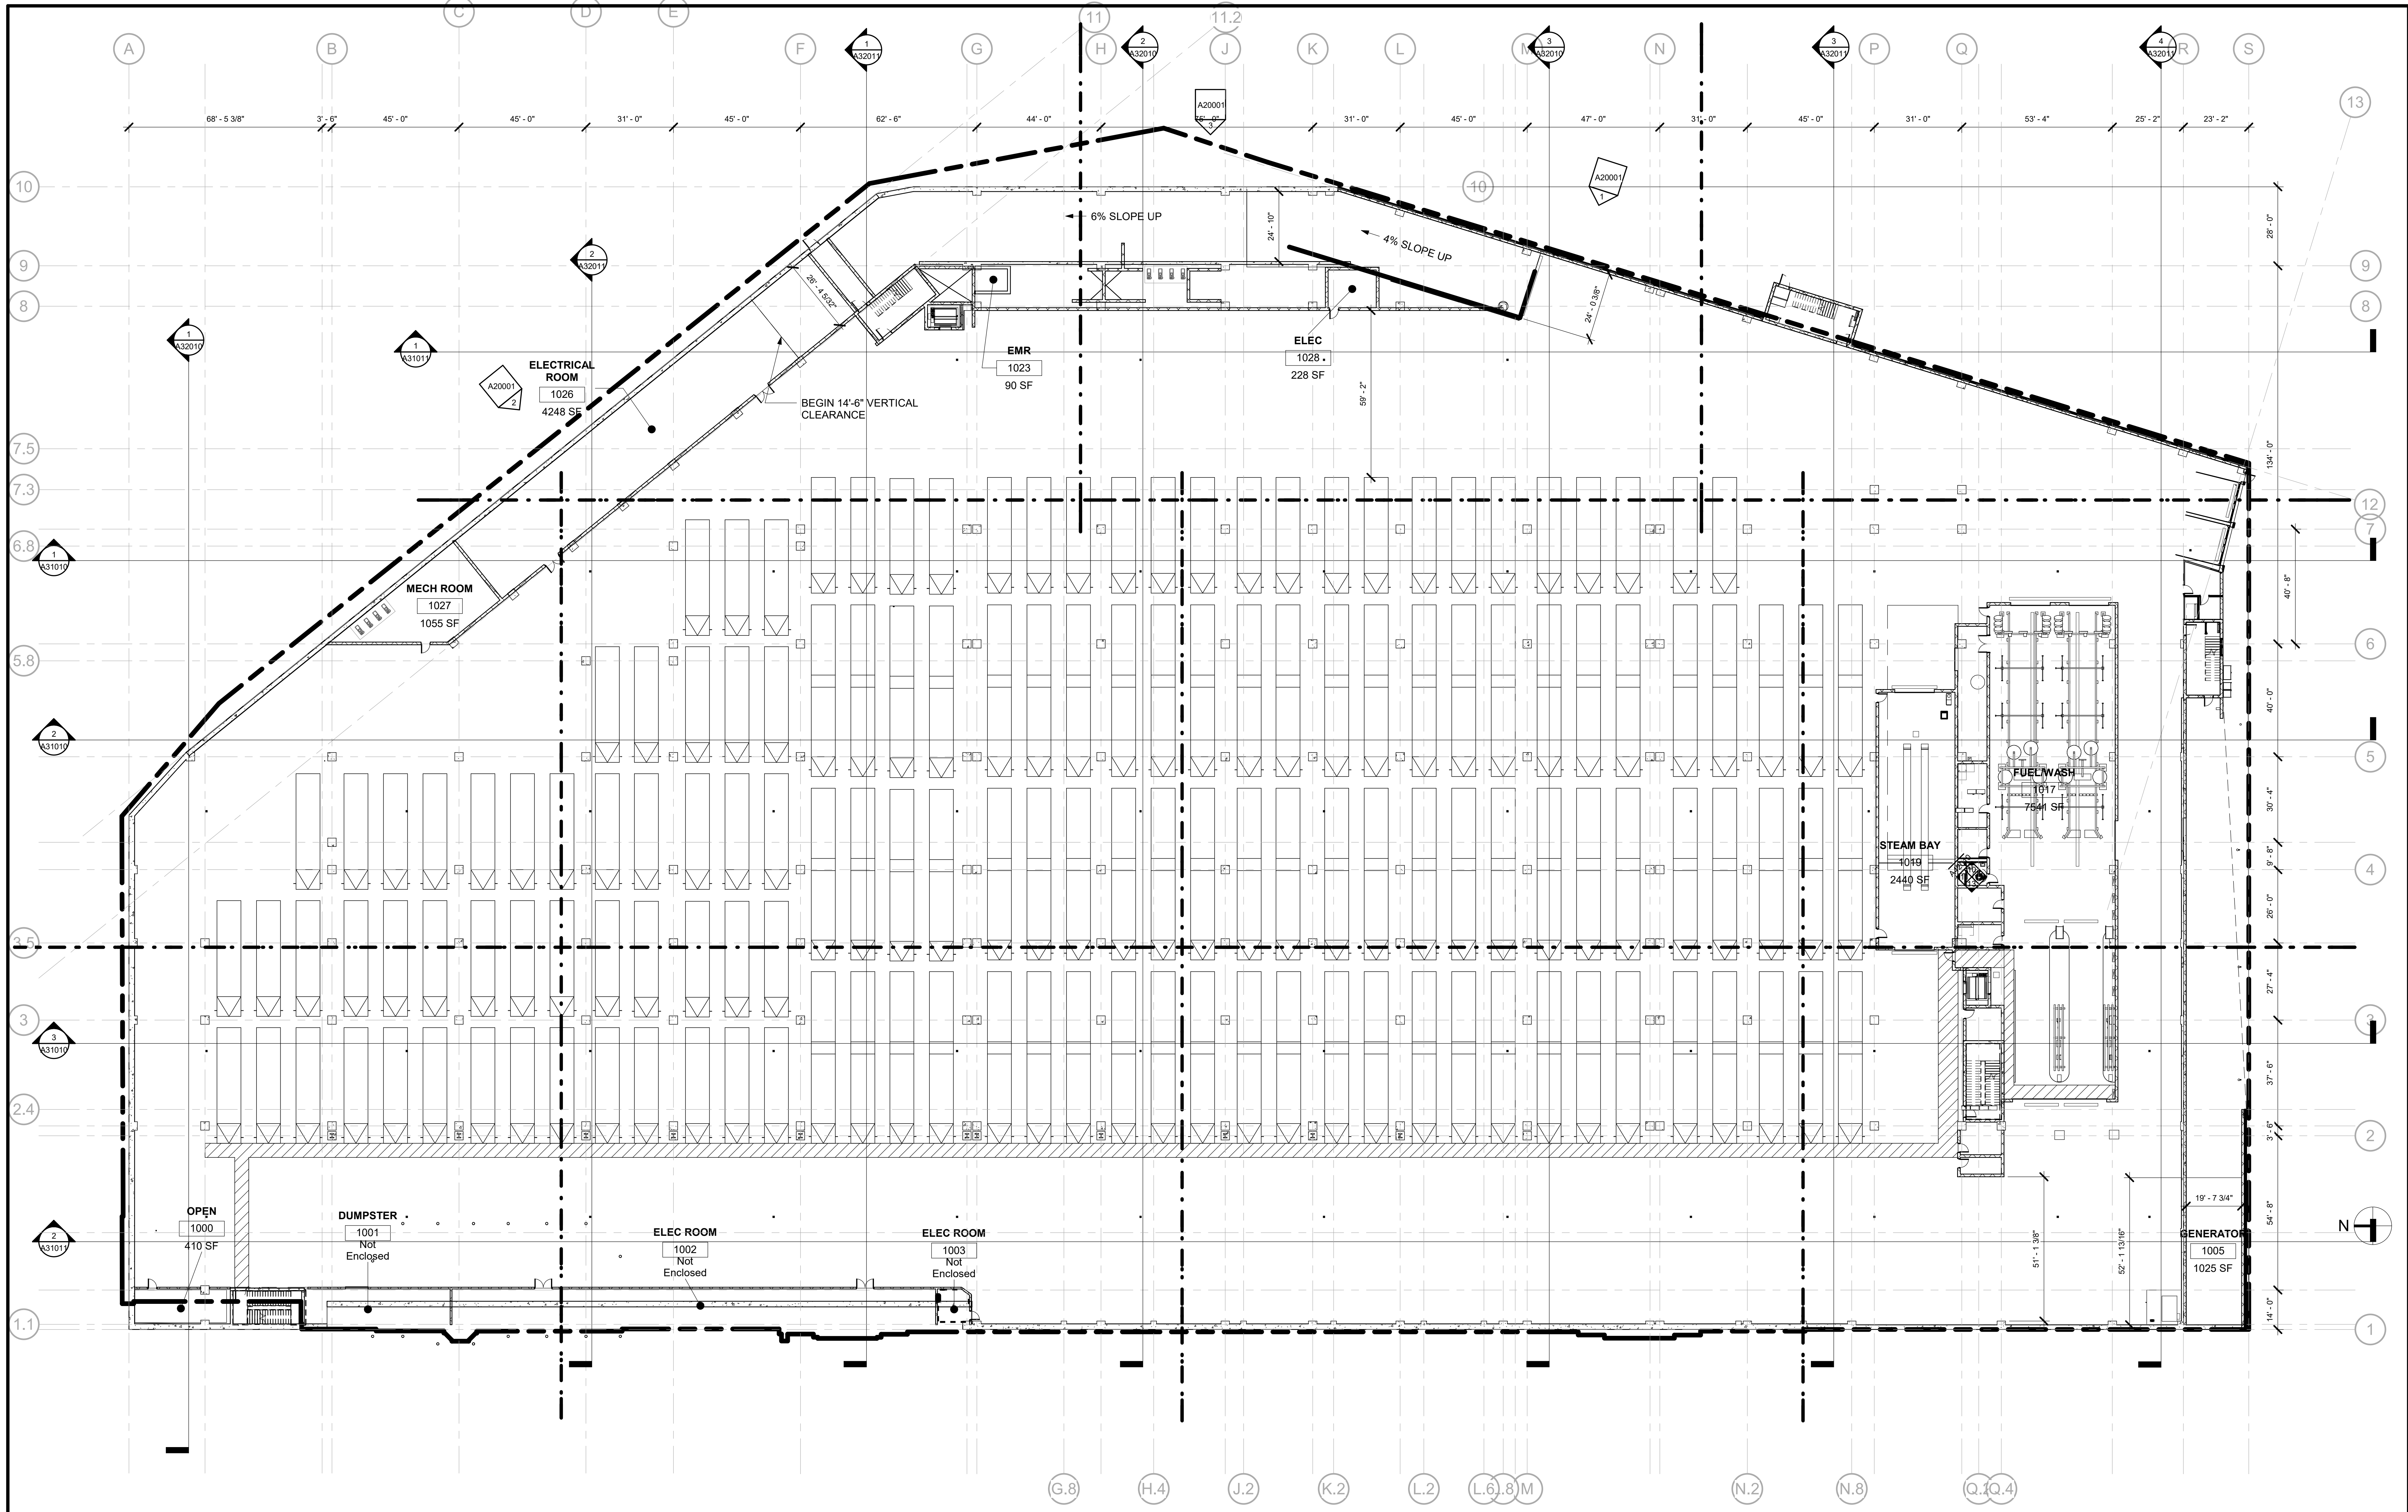

1
A20000
01 - BUS STORAGE PLAN
3/64" = 1'-0"

PRELIMINARY PROGRESS PRINT - NOT CHECKED



DDN: 2019 12 18 15:100 ARCHITECTURAL CONCEPT PLAN
 2/14/2020 9:23:27 AM
 BIM 2007/10/10/2020 9:23:27 AM

DESIGNED		Designer	DATE
DRAWN		Author	DATE
CHECKED		Checker	DATE

REVISIONS		
DATE	NUM	DESCRIPTION

WASHINGTON METROPOLITAN AREA TRANSIT AUTHORITY
 DEPARTMENT OF CONSTRUCTION AND DESIGN
 ENGA - ARCHITECTURE

SUBMITTED _____ DATE _____		APPROVED _____ DATE _____	
CONTRACT NO. FQ19144N	SCALE 3/64" = 1'-0"	SHEET NO. A01000	DRAWING NO.

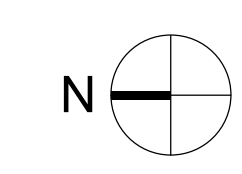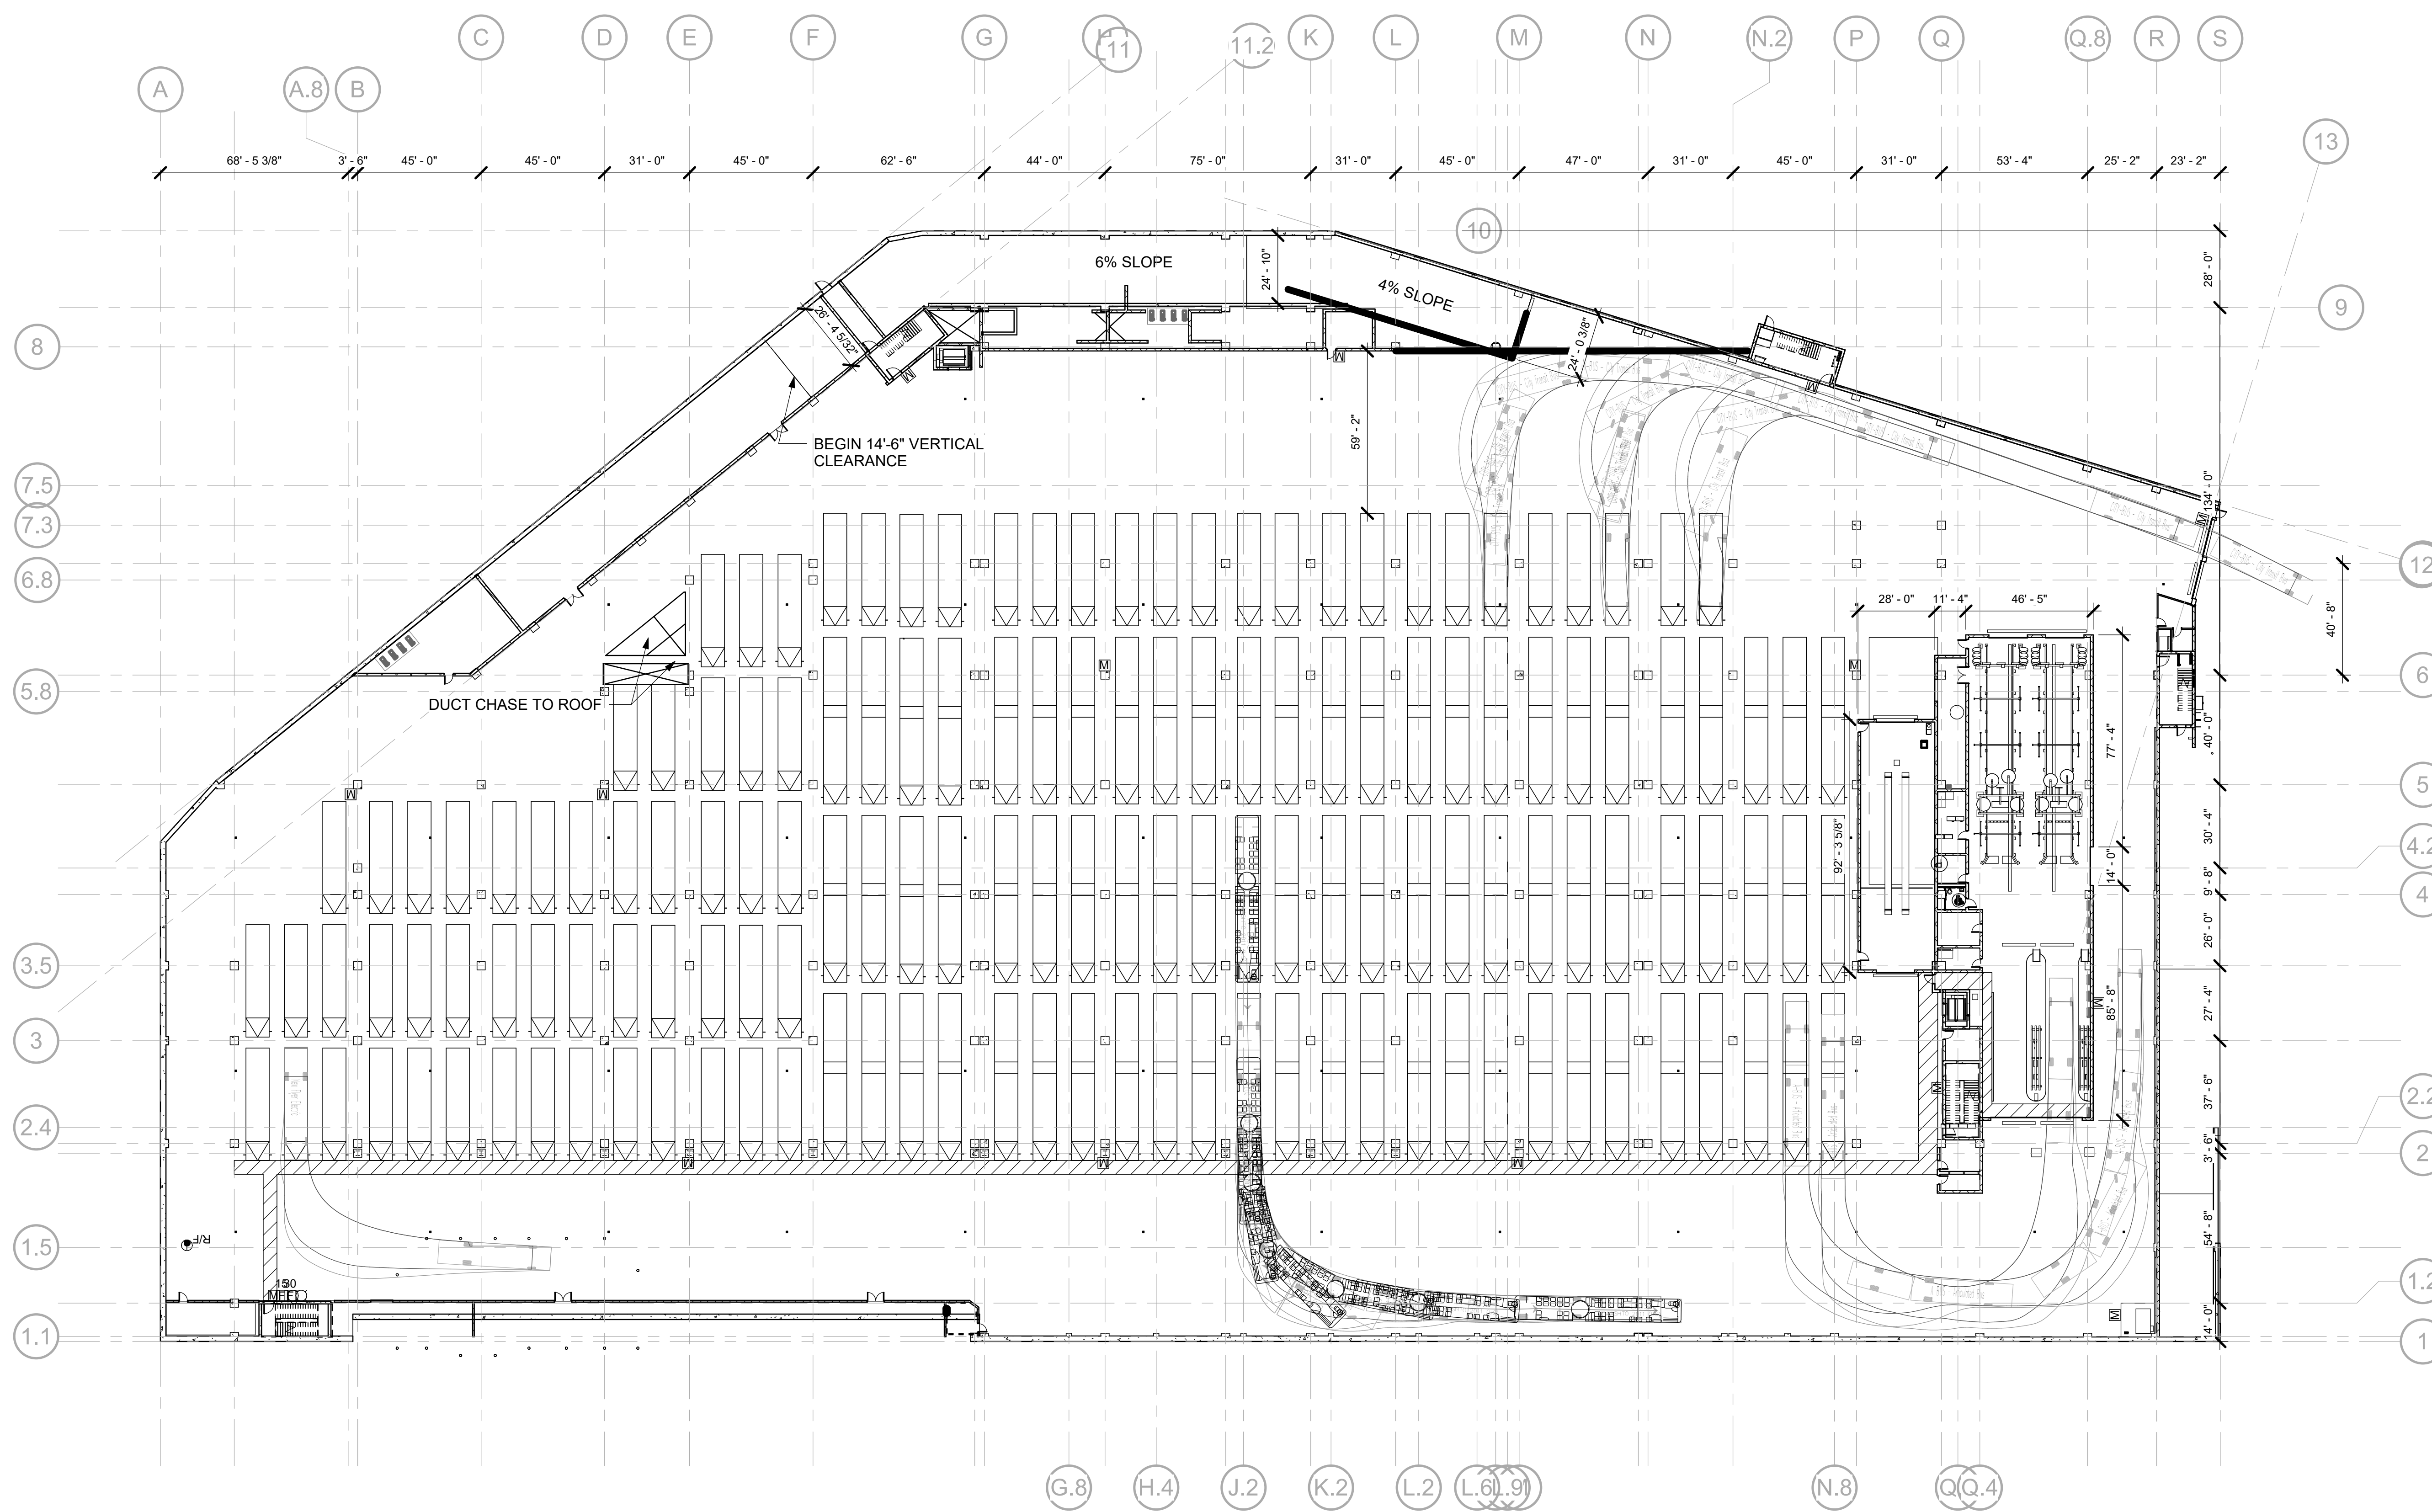

01 - BUS STORAGE PLAN autoturn
 1/32" = 1'-0"

PRELIMINARY PROGRESS PRINT - NOT CHECKED


DDN: 2019.12.18-100 ARCHITECTURAL CONCEPT PLAN
 2/14/2020 9:23:29 AM
 BIM 2007/10/14/2020 - Northern Bus/ARCH-FQ19144N-01.rvt

		REVISIONS		
DESIGNED	Designer	DATE	NUM	DESCRIPTION
DRAWN	Author	DATE		
CHECKED	Checker	DATE		

WASHINGTON METROPOLITAN AREA TRANSIT AUTHORITY
 DEPARTMENT OF CONSTRUCTION AND DESIGN
 ENGA - ARCHITECTURE

SUBMITTED _____ DATE _____ APPROVED _____ DATE _____

NORTHERN BUS GARAGE REPLACEMENT		BUS STORAGE AUTOTURN PLAN	
CONTRACT NO. FQ19144N	SCALE 1/32" = 1'-0"	SHEET NO. A01001	DRAWING NO.

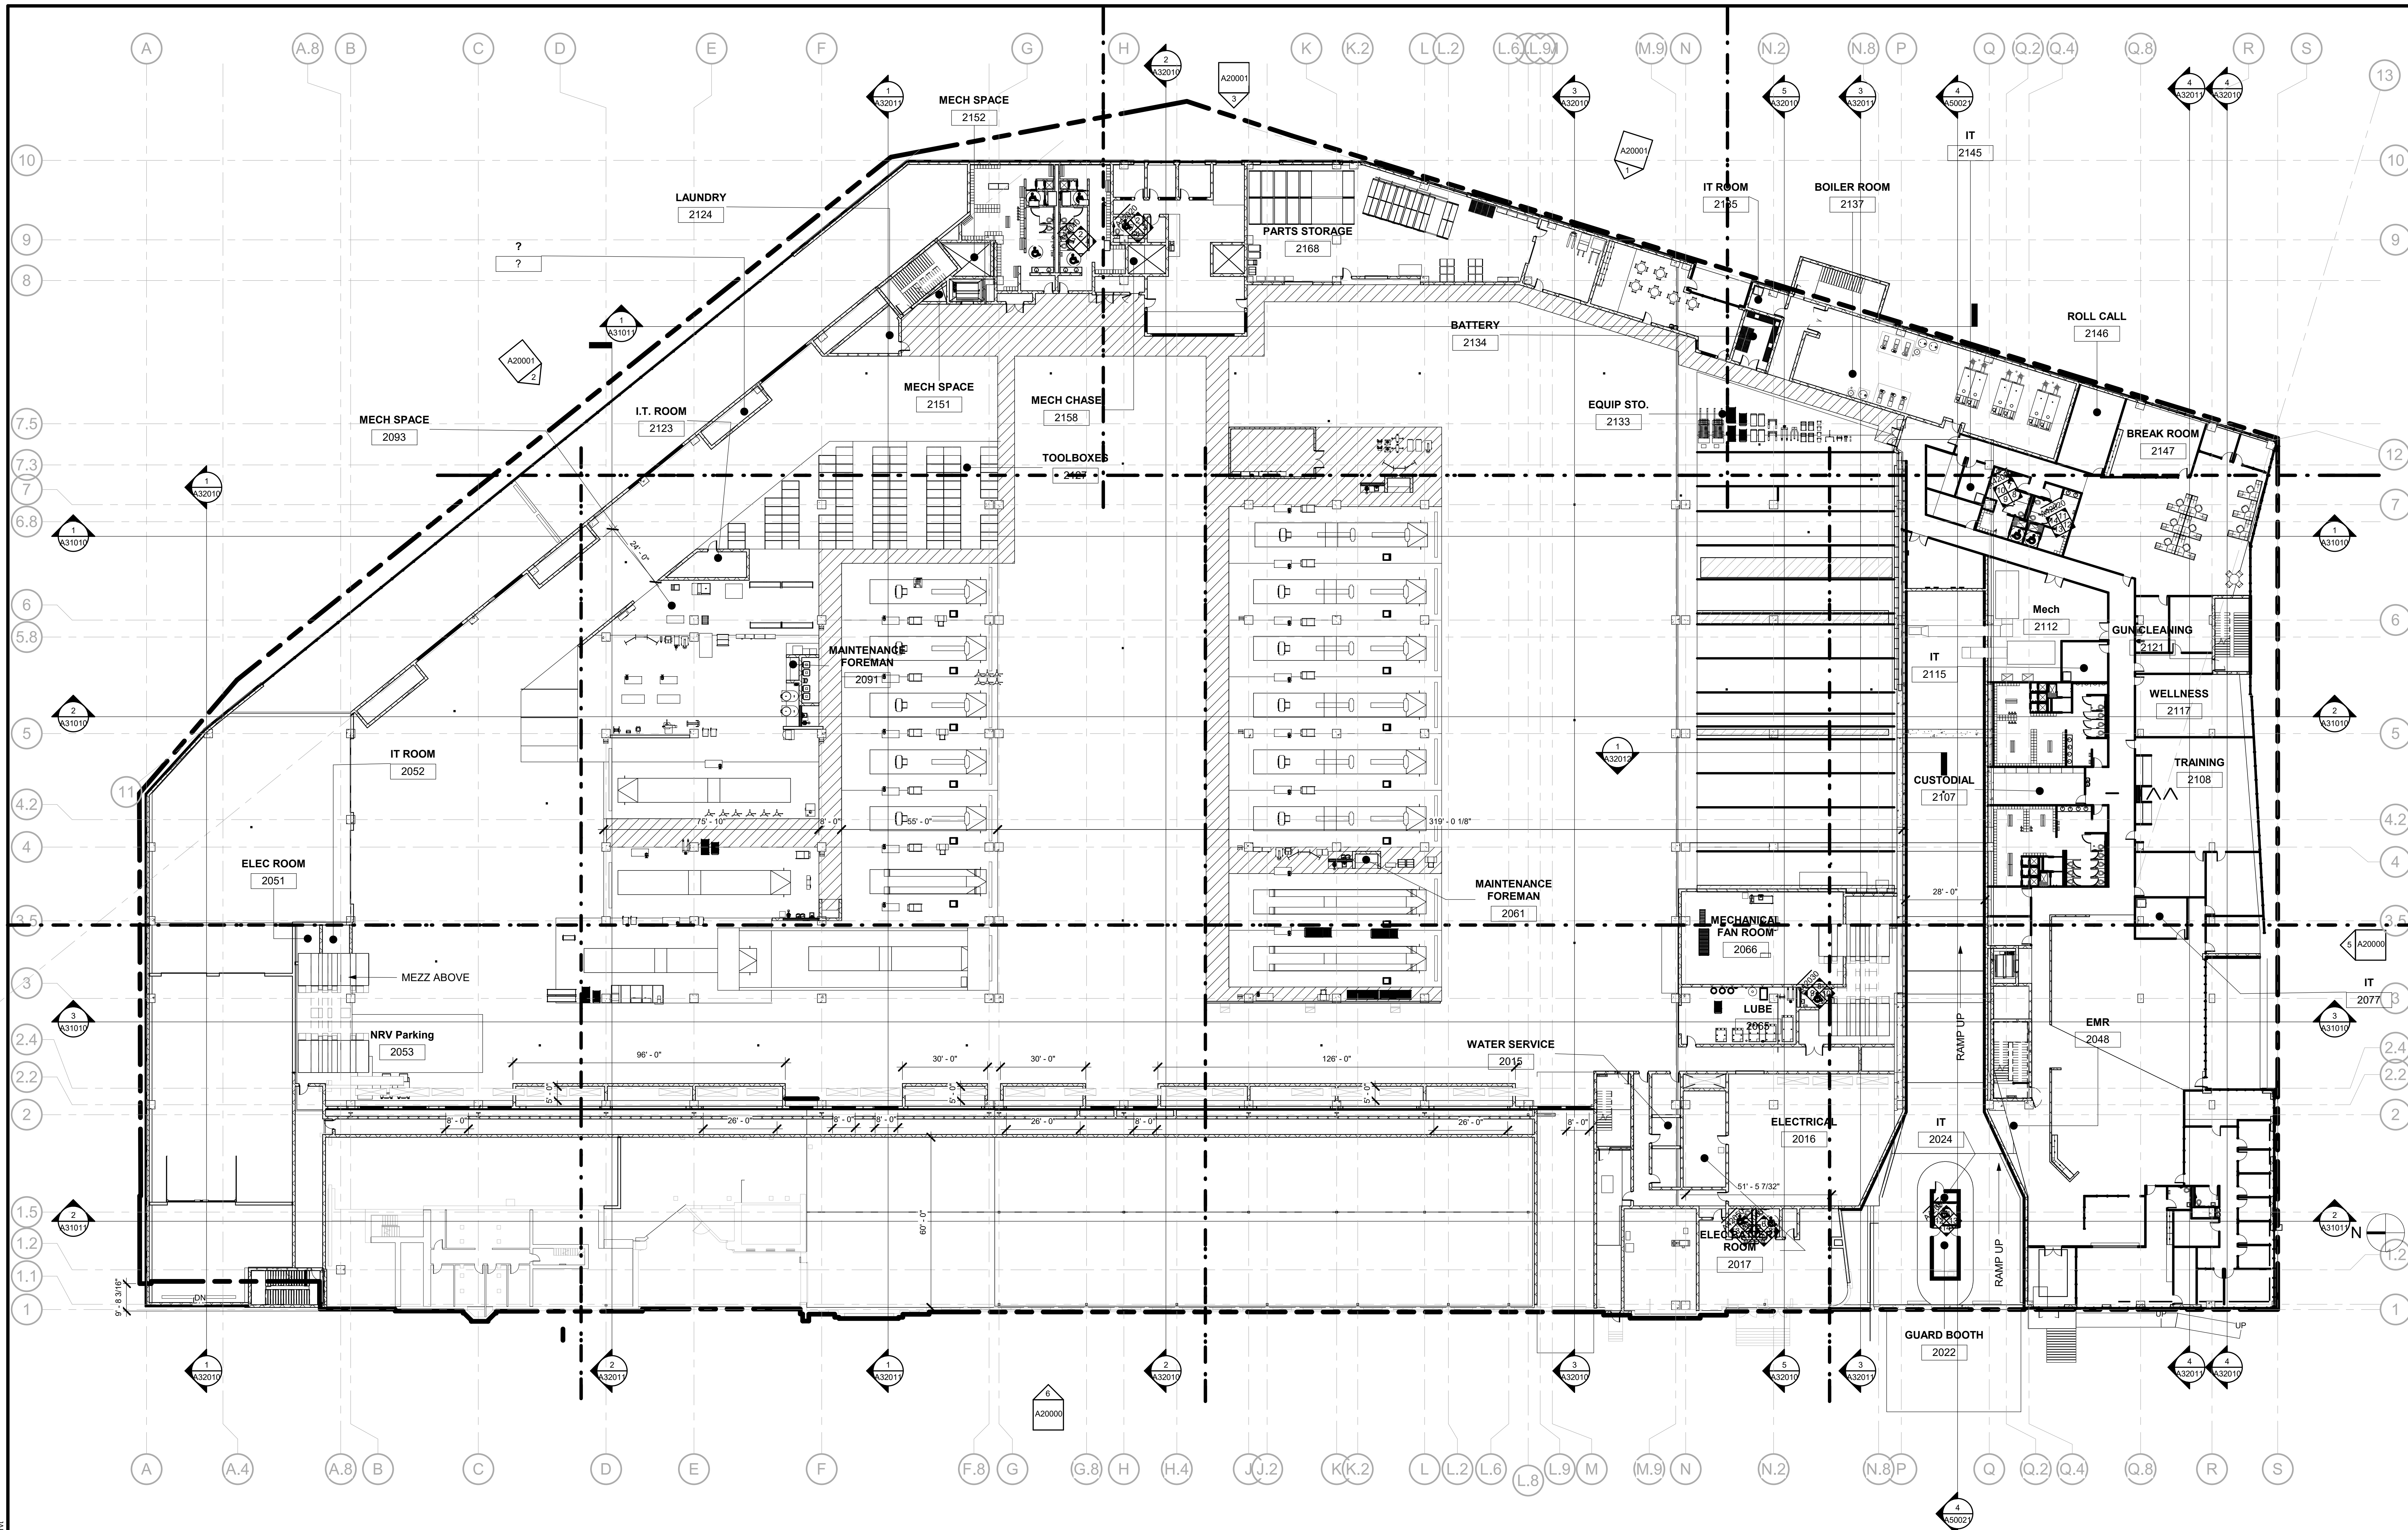

1 OVERALL MAINTENANCE LEVEL
 A20000 3/64" = 1'-0"

PRELIMINARY PROGRESS PRINT - NOT CHECKED



DDN: 2019.12.18-100 ARCHITECTURAL CONCEPT PLAN
 2/14/2020 9:23:38 AM
 BIM 2007/2007A/2007A - Northern Bus Garage Replacement - Concept Plan - 100

DESIGNED		Designer	DATE
DRAWN		Author	DATE
CHECKED		Checker	DATE

REVISIONS		
DATE	NUM	DESCRIPTION

WASHINGTON METROPOLITAN AREA TRANSIT AUTHORITY
 DEPARTMENT OF CONSTRUCTION AND DESIGN
 ENGA - ARCHITECTURE

SUBMITTED _____ DATE _____	APPROVED _____ DATE _____	CONTRACT NO. FQ19144N	SCALE 3/64" = 1'-0"	SHEET NO. A02000	DRAWING NO.
----------------------------	---------------------------	---------------------------------	-------------------------------	----------------------------	-------------

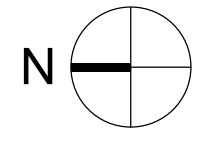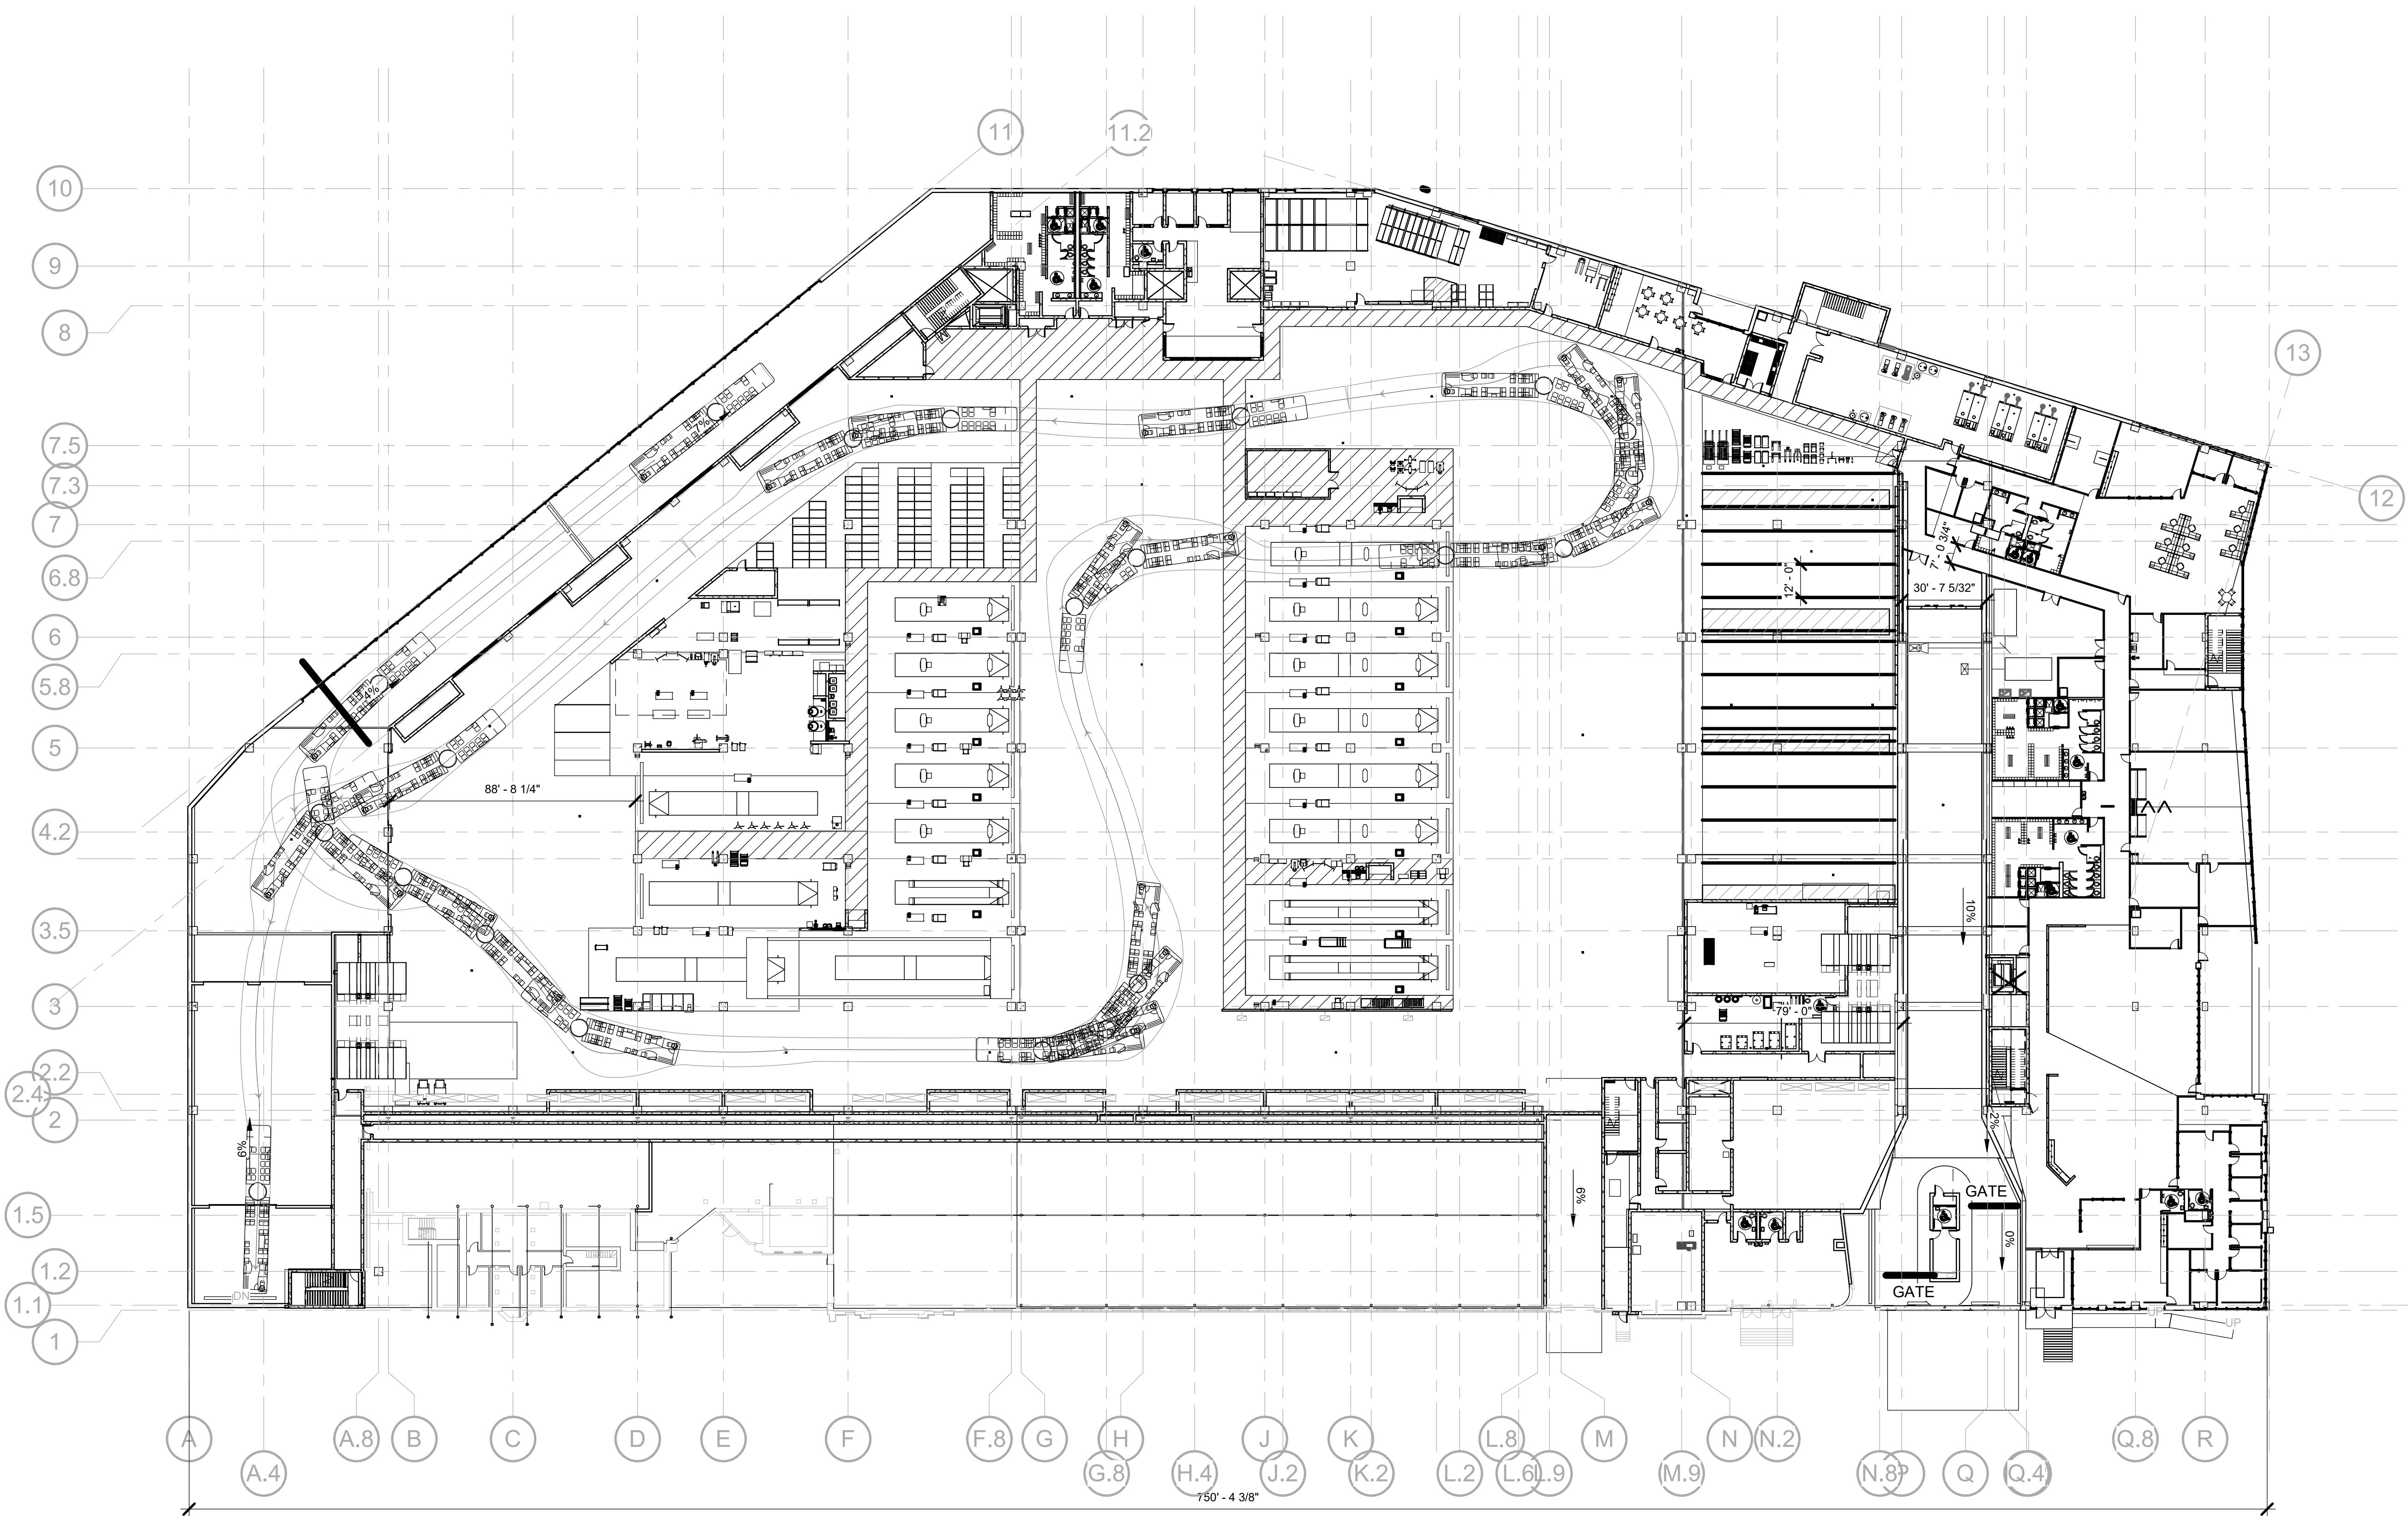

1 02 - MAINTENANCE LEVEL -AUTOTURN
 A20000
 1/32" = 1'-0"

PRELIMINARY PROGRESS PRINT - NOT CHECKED

DDN: 2019.12.18.100 ARCHITECTURAL CONCEPT PLAN
 2/14/2020 9:23:44 AM
 BIM 2007/10/14/2020 9:23:44 AM


		REVISIONS		
DESIGNED	Designer	DATE	NUM	DESCRIPTION
DRAWN	Author	DATE		
CHECKED	Checker	DATE		

DATE	NUM	DESCRIPTION


WASHINGTON METROPOLITAN AREA TRANSIT AUTHORITY
 DEPARTMENT OF CONSTRUCTION AND DESIGN
 ENGA - ARCHITECTURE

SUBMITTED	DATE	APPROVED	DATE
-----------	------	----------	------

NORTHERN BUS GARAGE REPLACEMENT MAINTENANCE AUTOTURN PLAN		CONTRACT NO. FQ19144N	SCALE 1/32" = 1'-0"	SHEET NO. A02001	DRAWING NO.
---	--	--------------------------	------------------------	---------------------	-------------

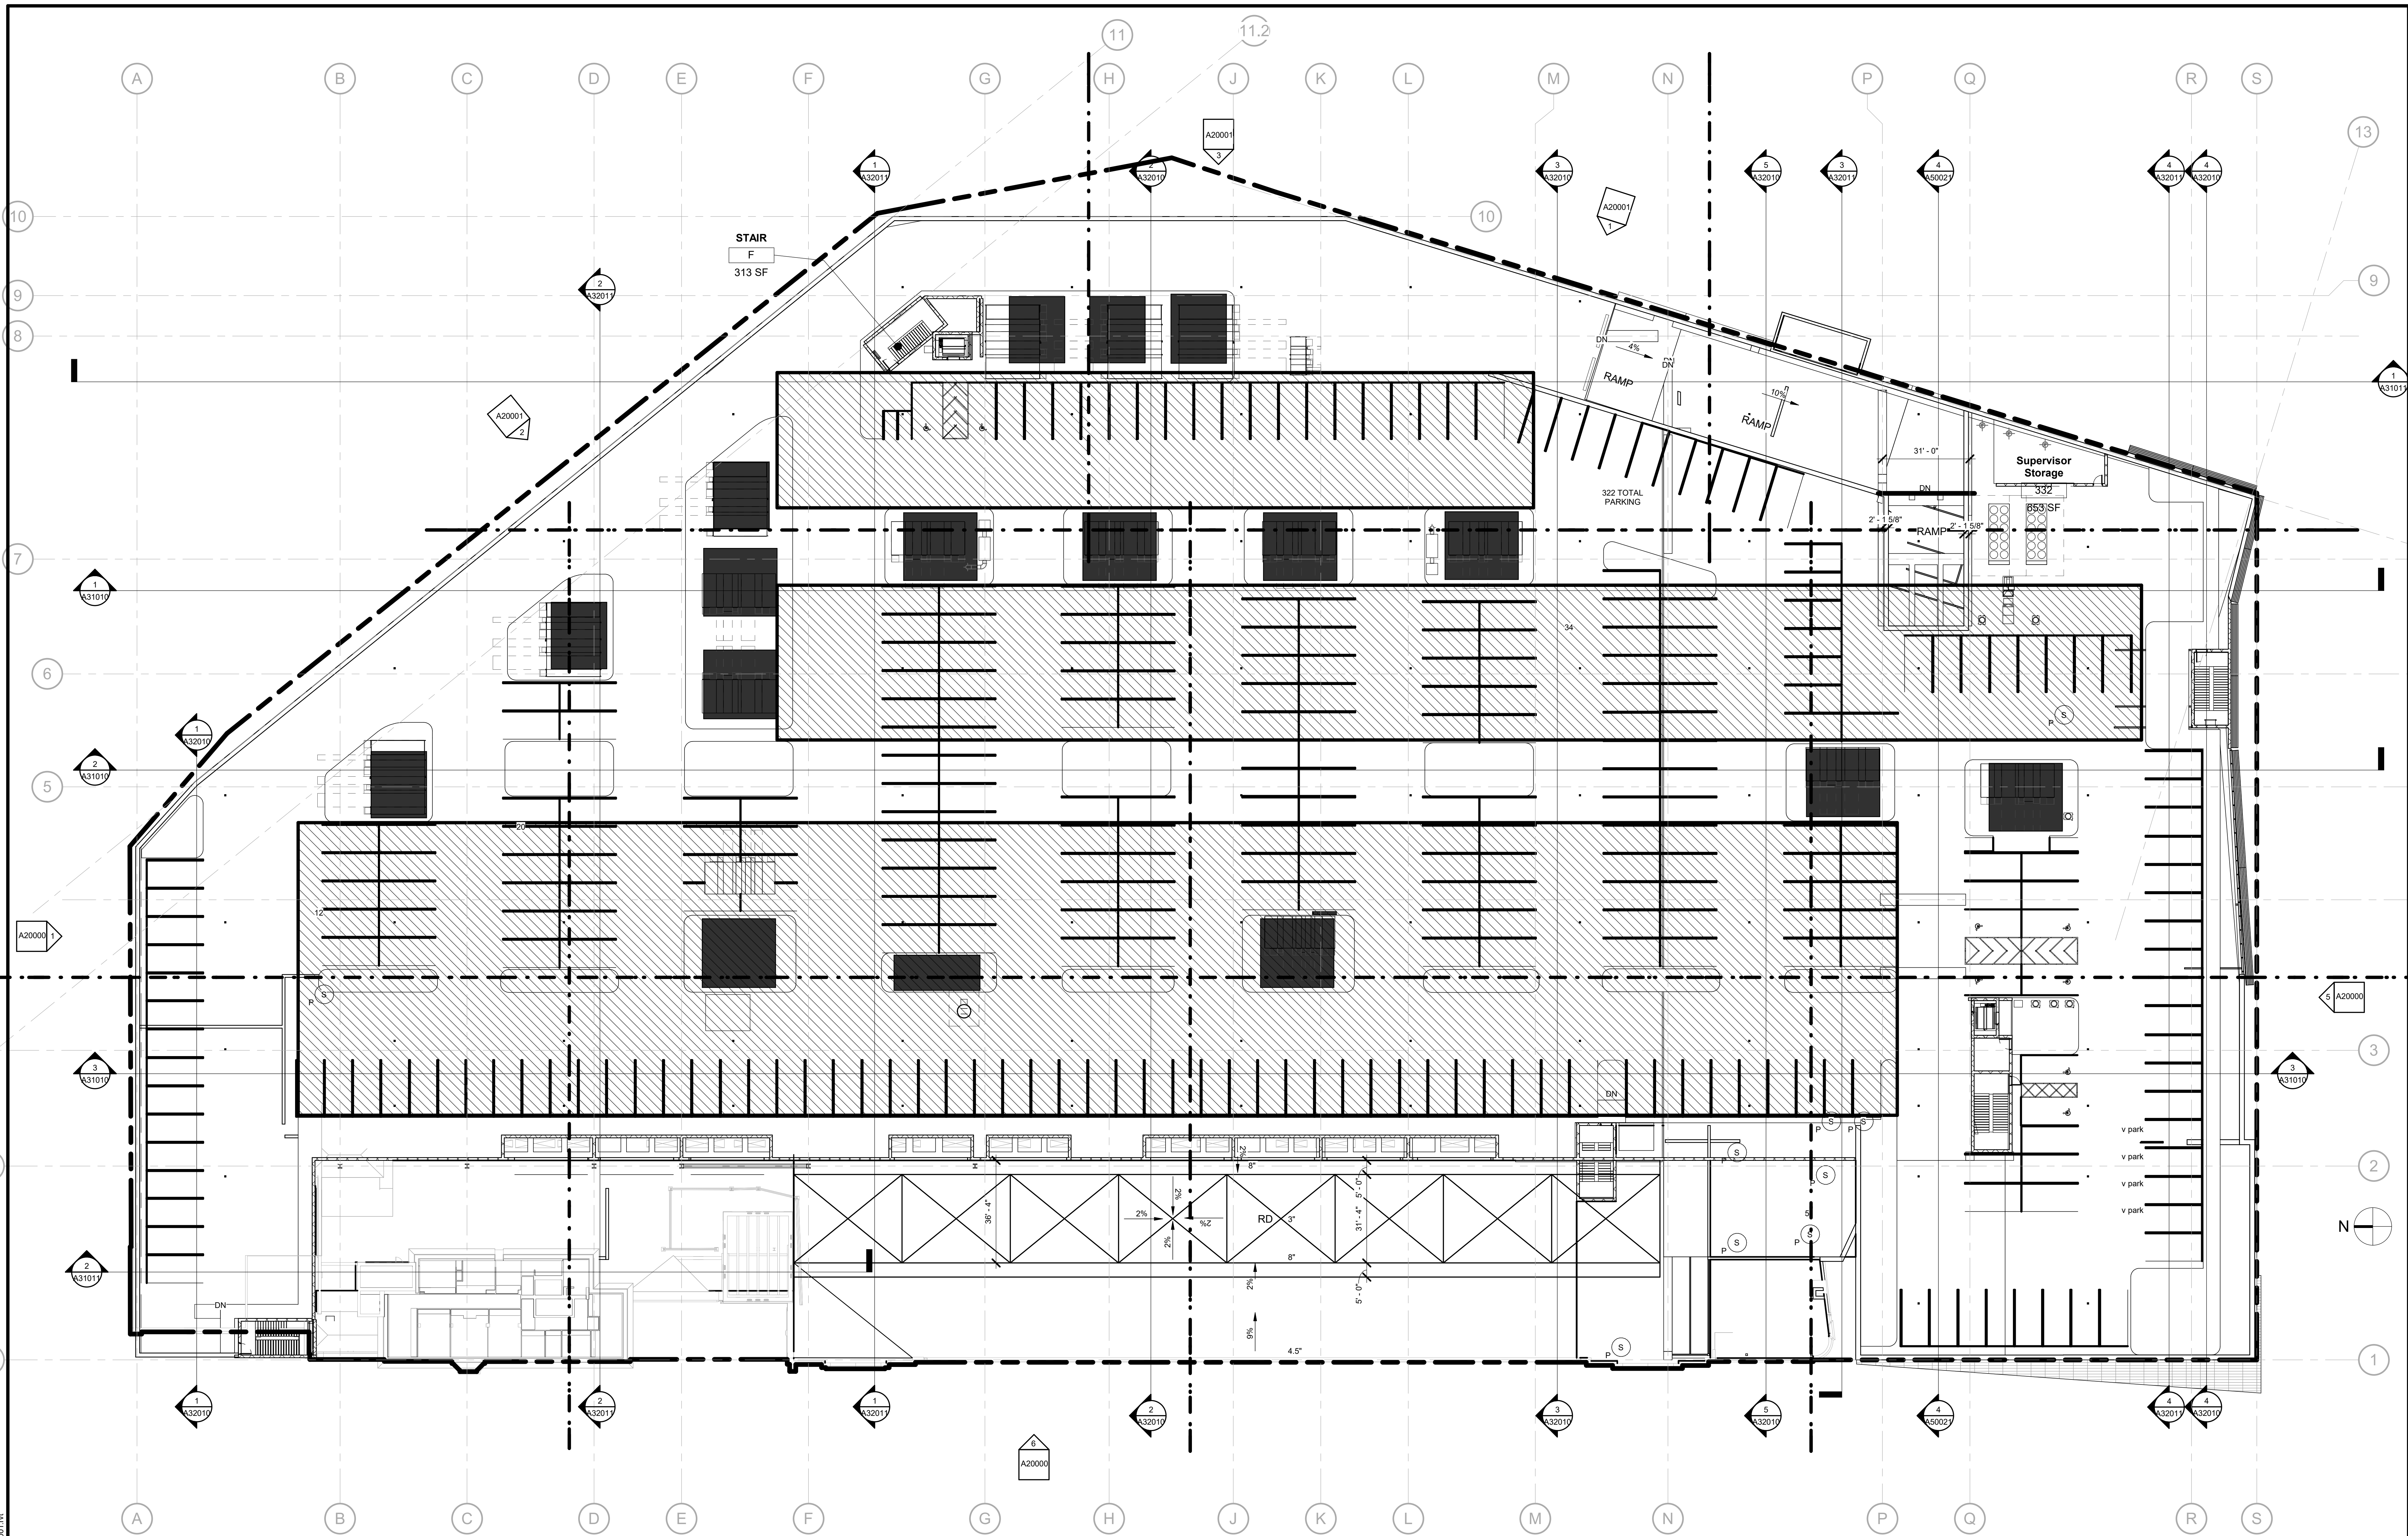

PRELIMINARY PROGRESS PRINT - NOT CHECKED

DDN: 2019 12 18 10:00 ARCHITECTURAL CONCEPT PLAN
 2/14/2020 9:23:54 AM
 BIM 2007/2008/2009/2010/2011/2012/2013/2014/2015/2016/2017/2018/2019/2020


		REVISIONS		
DESIGNED	DATE	DATE	NUM	DESCRIPTION

WASHINGTON METROPOLITAN AREA TRANSIT AUTHORITY
 DEPARTMENT OF CONSTRUCTION AND DESIGN
 ENGA - ARCHITECTURE

SUBMITTED _____ DATE _____ APPROVED _____ DATE _____

NORTHERN BUS GARAGE REPLACEMENT
CAR PARKING PLAN-OVERALL

CONTRACT NO. FQ19144N	SCALE 3/64" = 1'-0"	SHEET NO. A03000	DRAWING NO.
--------------------------	------------------------	---------------------	-------------

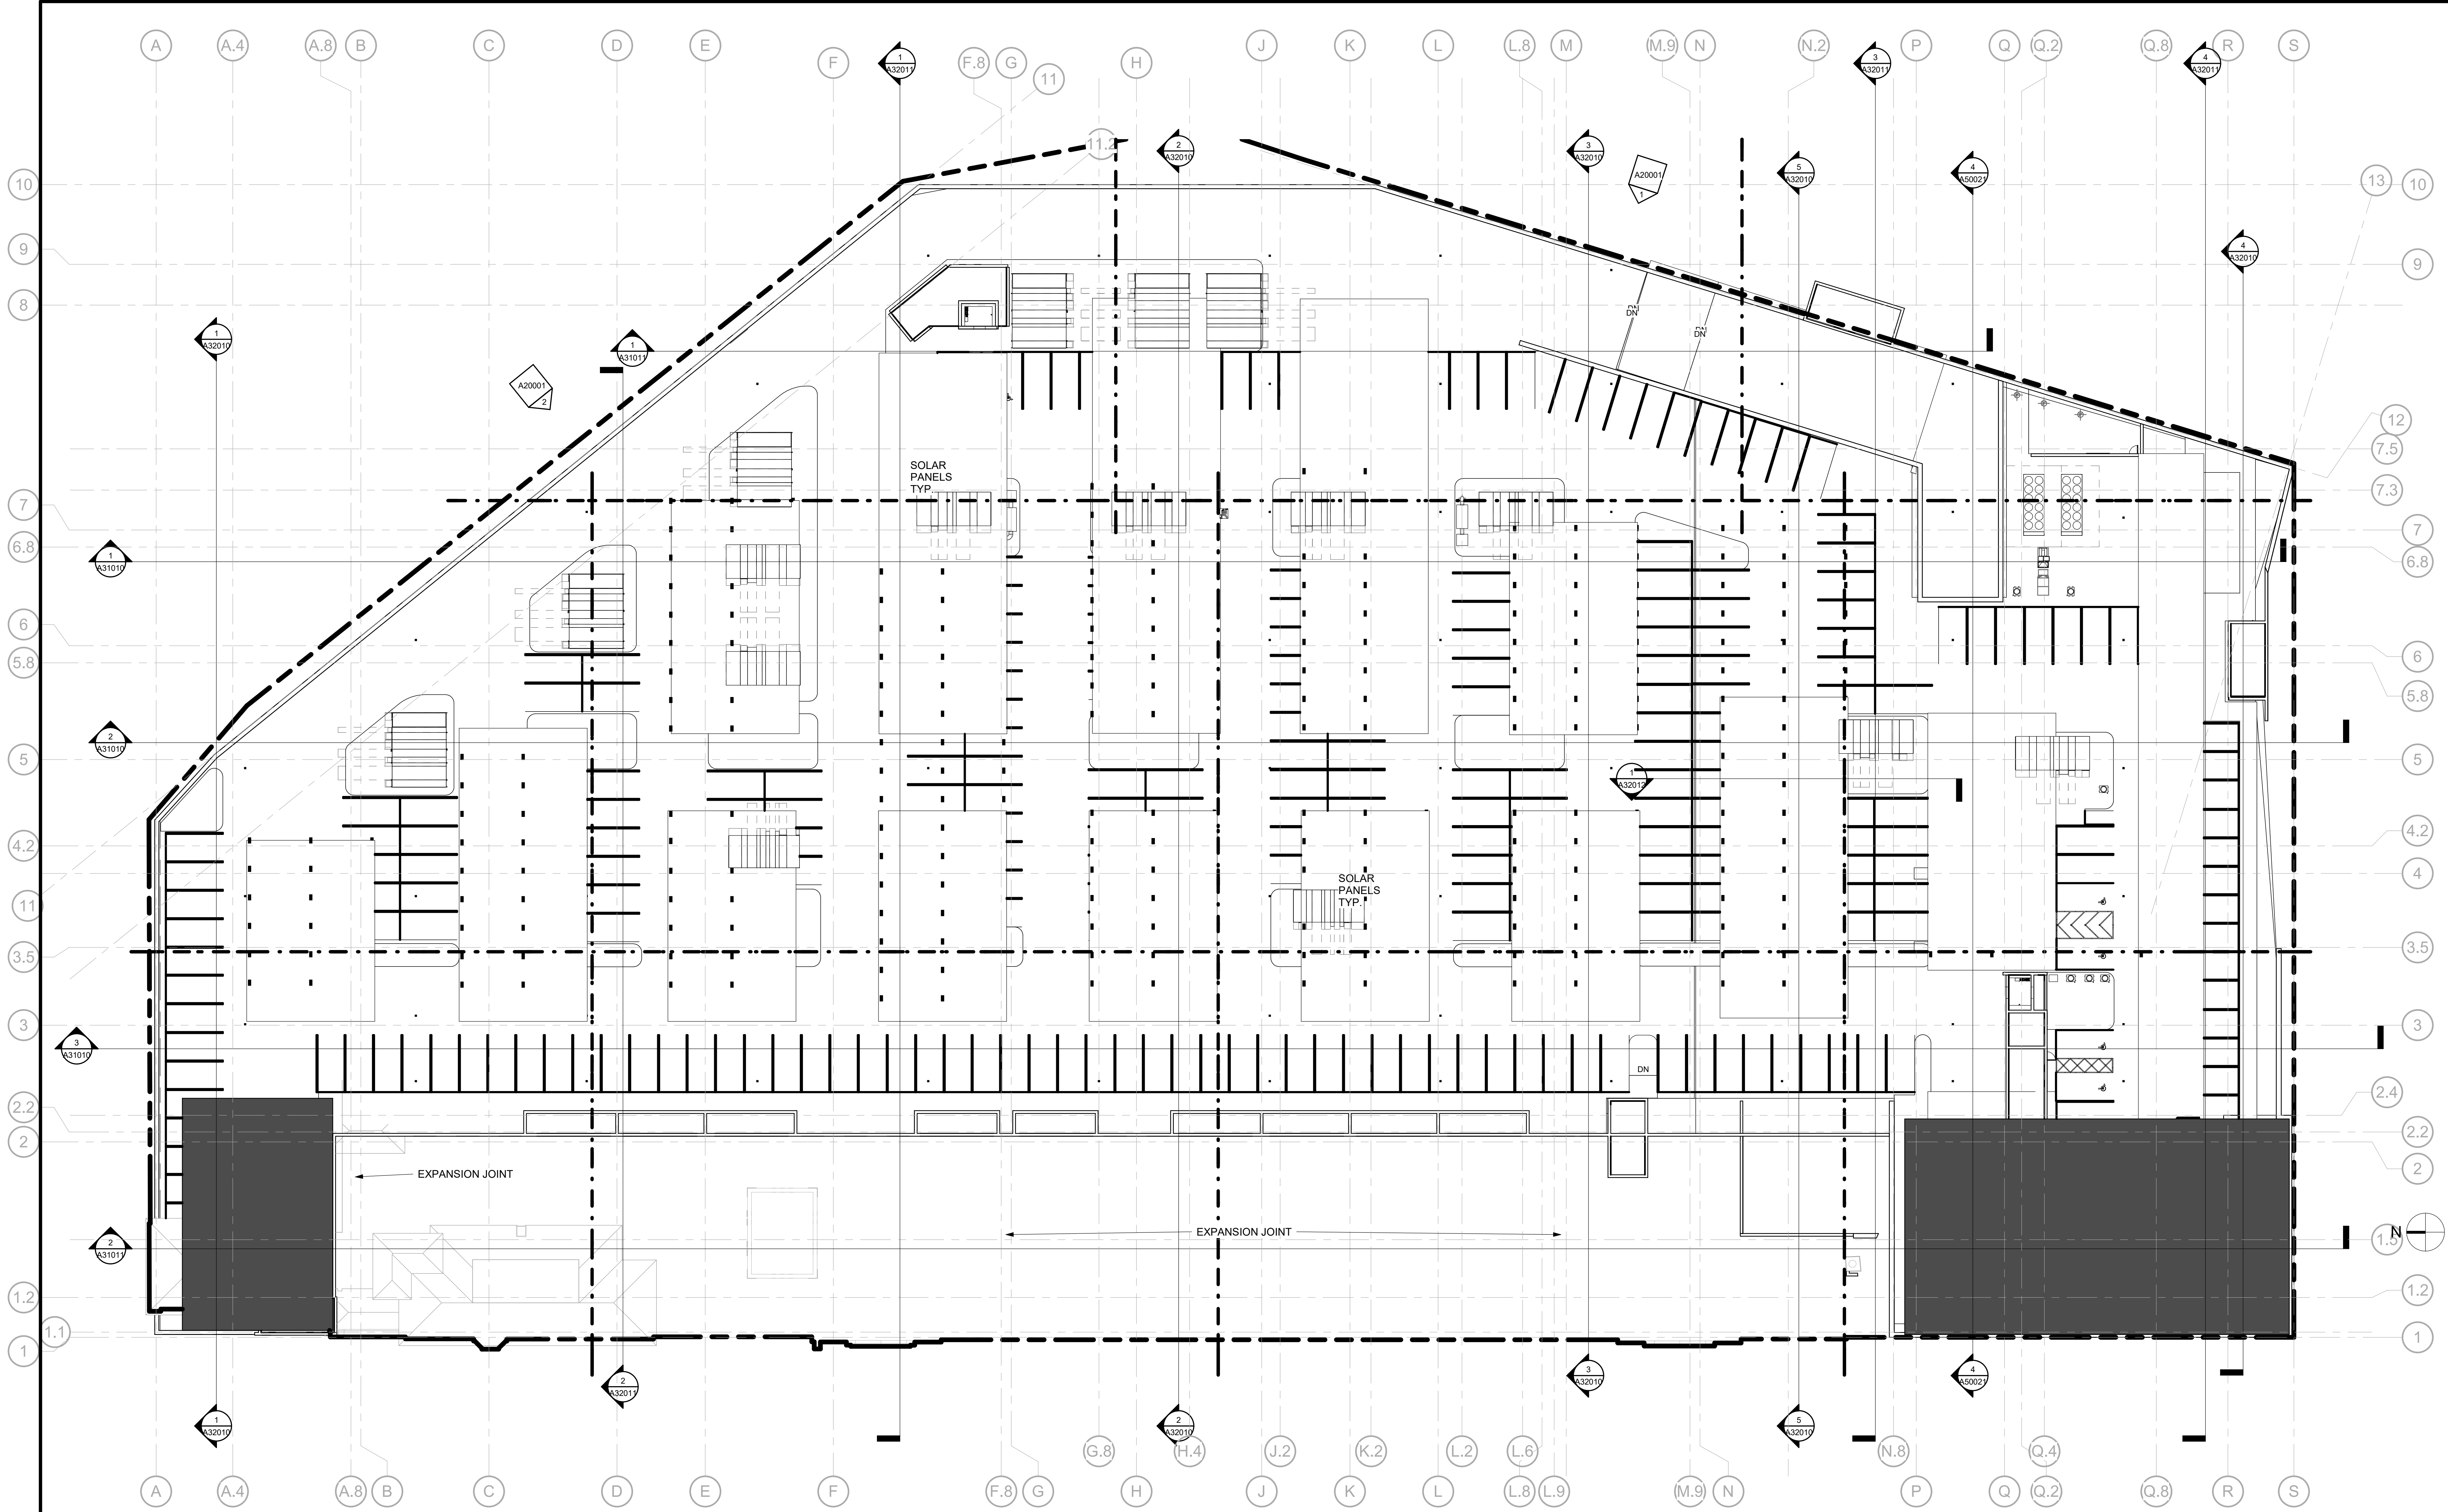

1 04 - SOLAR ROOF PLAN
 A20000
 3/64" = 1'-0"

PRELIMINARY PROGRESS PRINT - NOT CHECKED


DDN: 2019 12 16 10:00 ARCHITECTURAL CONCEPT PLAN
 2/14/2020 9:23:59 AM
 BIM 2020/10/16/2020 9:23:59 AM

		REVISIONS		
DESIGNED	Designer	DATE	DATE	DESCRIPTION
DRAWN	Author	DATE		
CHECKED	Checker	DATE		



WASHINGTON METROPOLITAN AREA TRANSIT AUTHORITY
 DEPARTMENT OF CONSTRUCTION AND DESIGN
 ENGA - ARCHITECTURE

SUBMITTED _____ DATE _____ APPROVED _____ DATE _____


CONTRACT NO. FQ19144N		SCALE 3/64" = 1'-0"	SHEET NO. A04000	DRAWING NO.
--------------------------	--	------------------------	---------------------	-------------

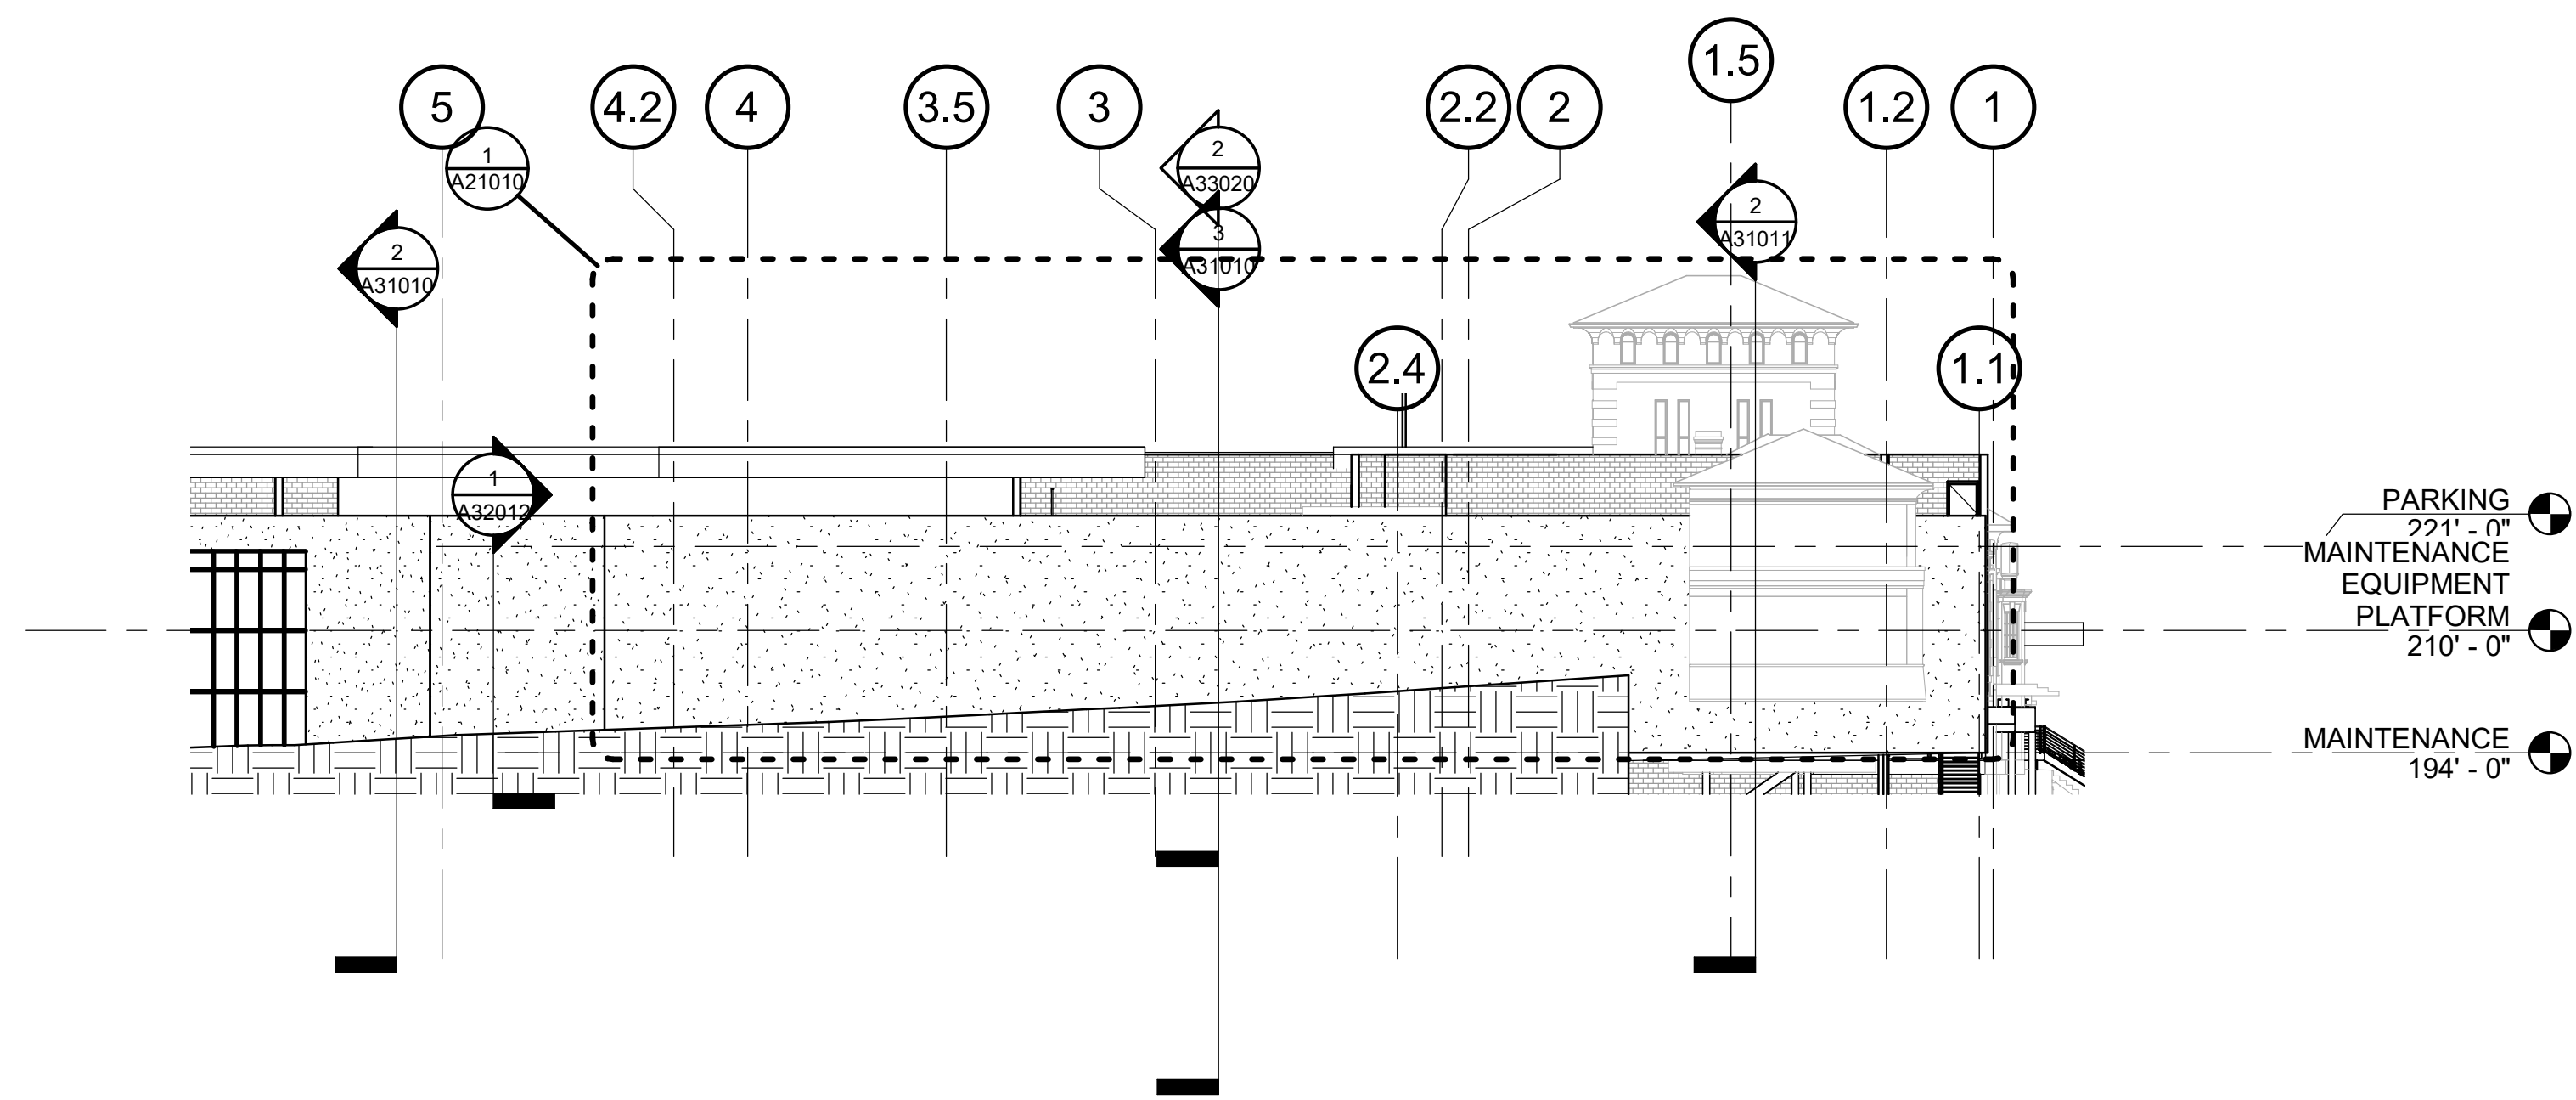

1 EE - ELEVATION - OVERALL - NORTH
A03000
3/64" = 1'-0"

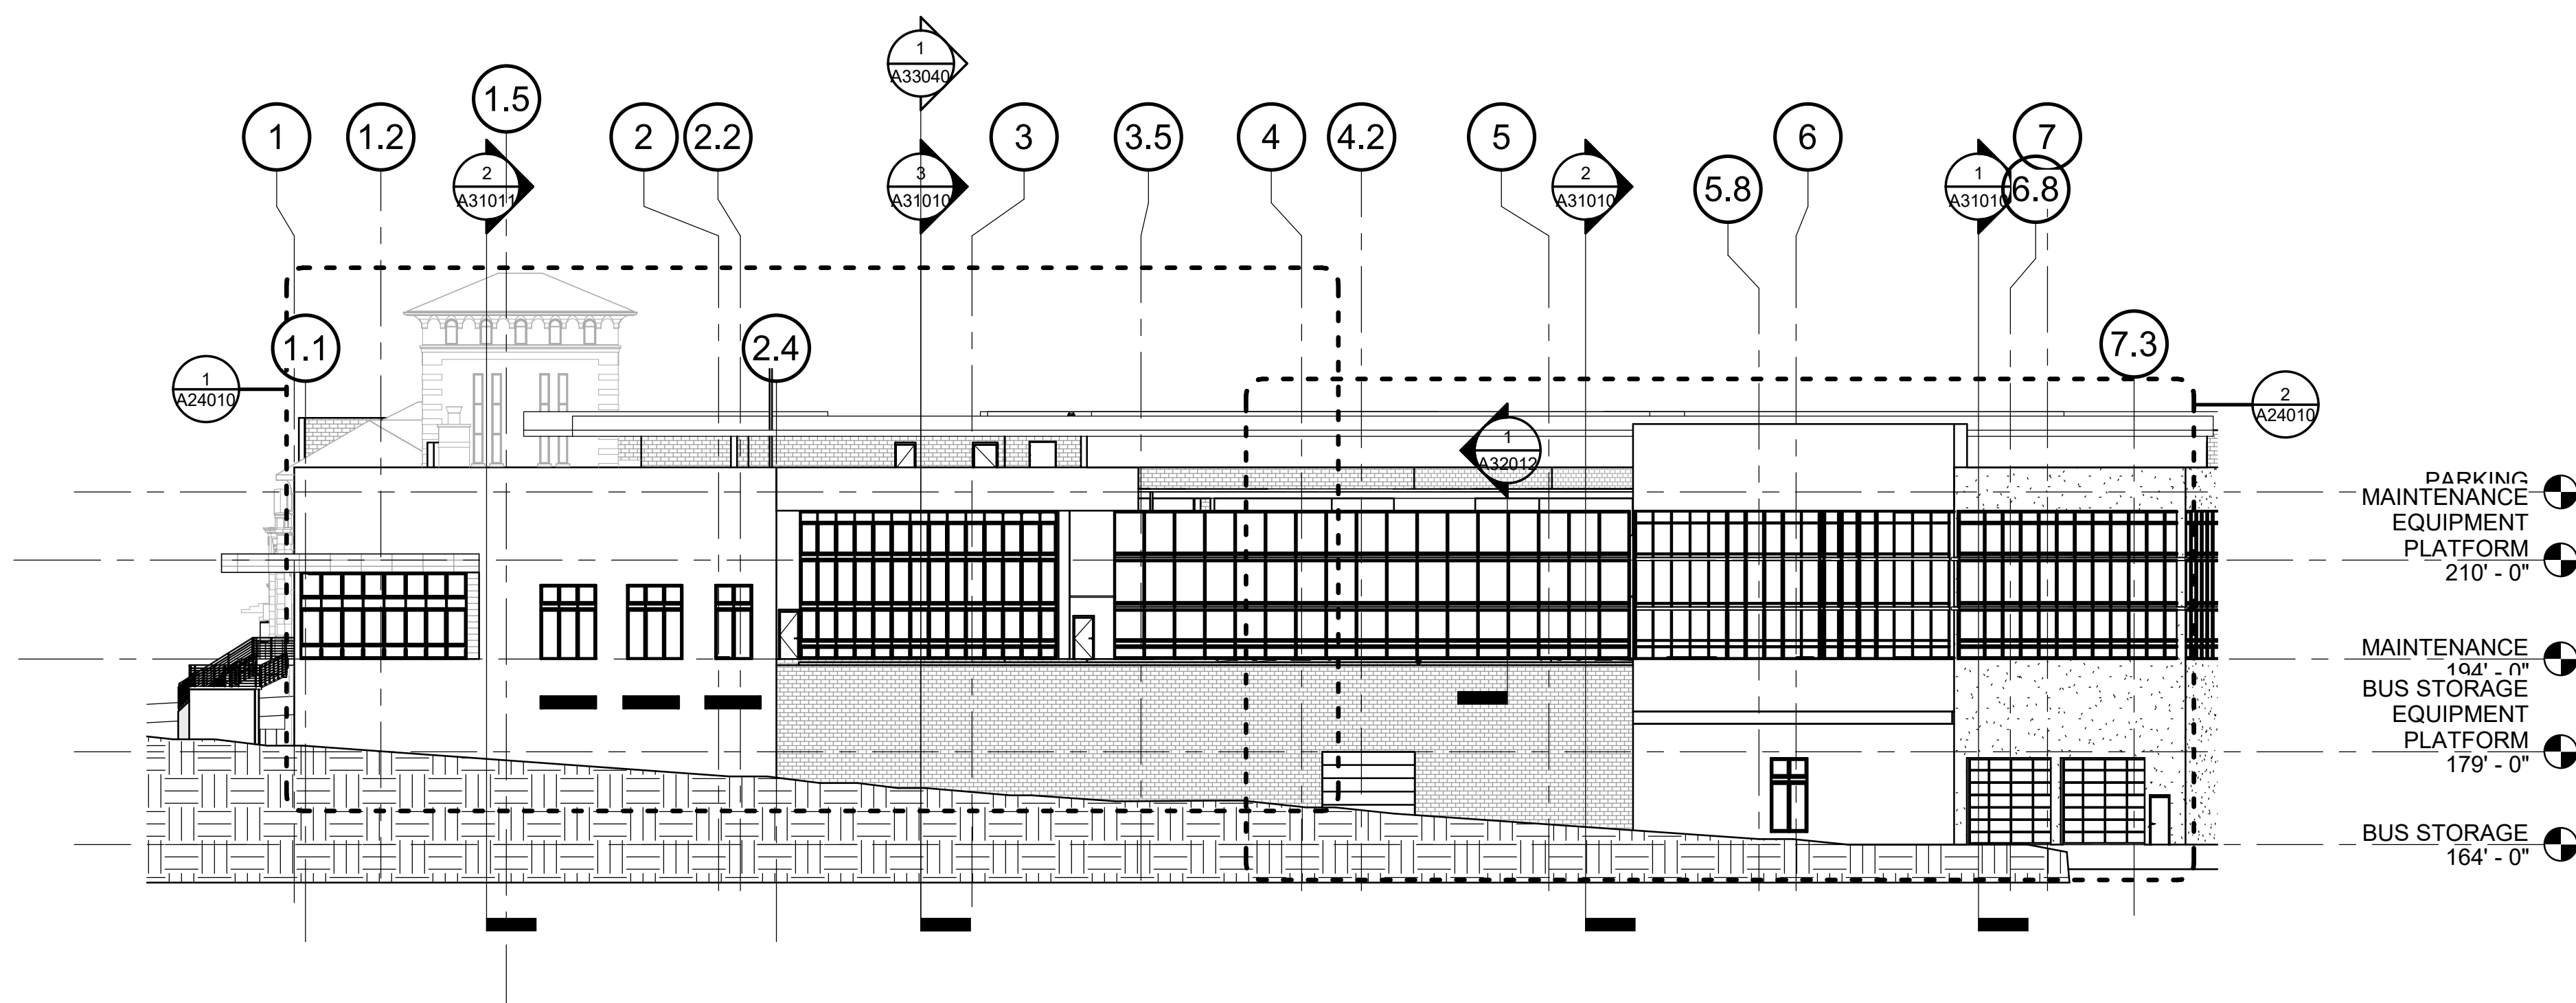

5 ELEVATION - OVERALL - SOUTH
A02000
3/64" = 1'-0"

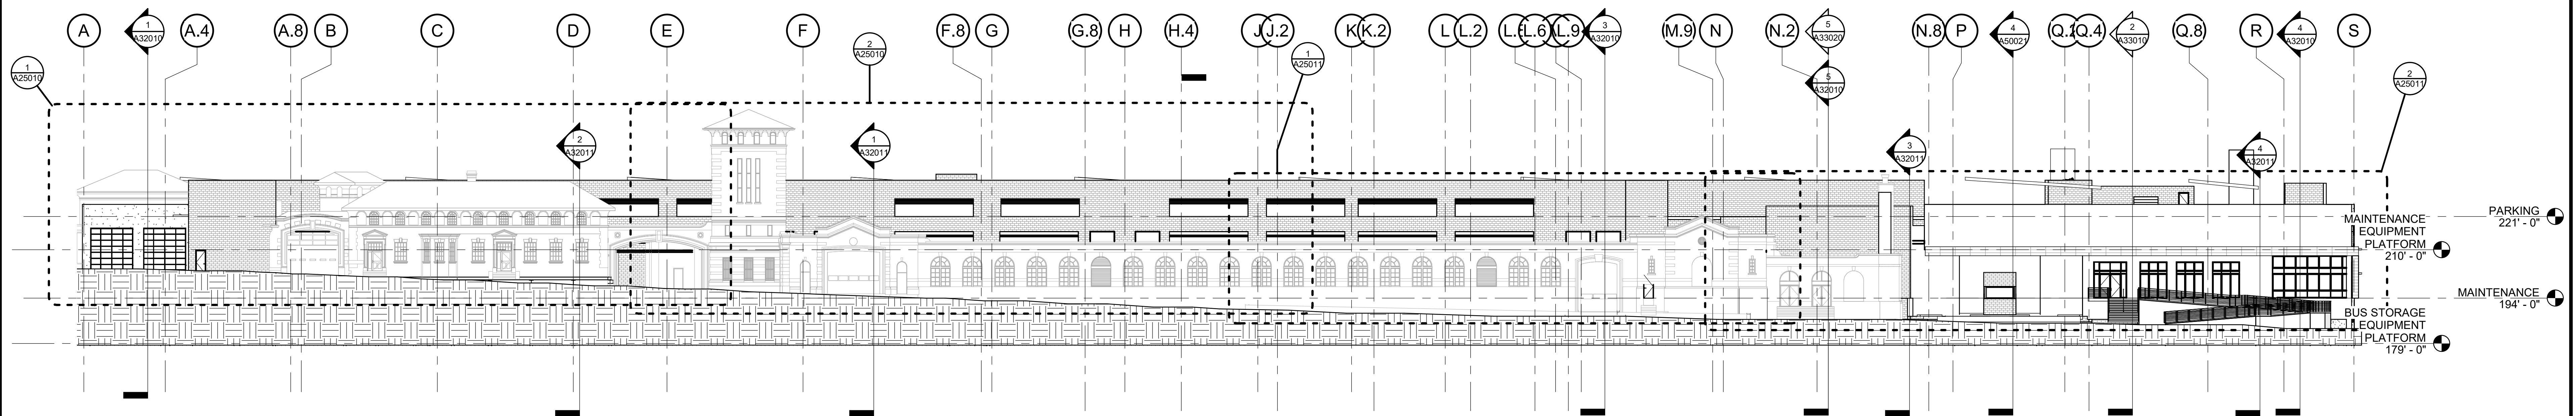

6 ELEVATION - OVERALL - WEST
A02000
3/64" = 1'-0"

PRELIMINARY PROGRESS PRINT - NOT CHECKED

DDN: 2019.12.18.100 ARCHITECTURAL CONCEPT PLAN
 2/14/2020 9:25:15 AM
 BIM: 2020/12/18/100 ARCHITECTURAL CONCEPT PLAN


		REVISIONS		
DESIGNED	Designer	DATE	NUM	DESCRIPTION
DRAWN	Author	DATE		
CHECKED	Checker	DATE		

WASHINGTON METROPOLITAN AREA TRANSIT AUTHORITY
 DEPARTMENT OF CONSTRUCTION AND DESIGN
 ENGA - ARCHITECTURE


SUBMITTED _____ DATE _____ APPROVED _____ DATE _____

NORTHERN BUS GARAGE REPLACEMENT
 ELEVATIONS - OVERALL-1


CONTRACT NO. FQ19144N	SCALE 3/64" = 1'-0"	SHEET NO. A20000	DRAWING NO.
--------------------------	------------------------	---------------------	-------------

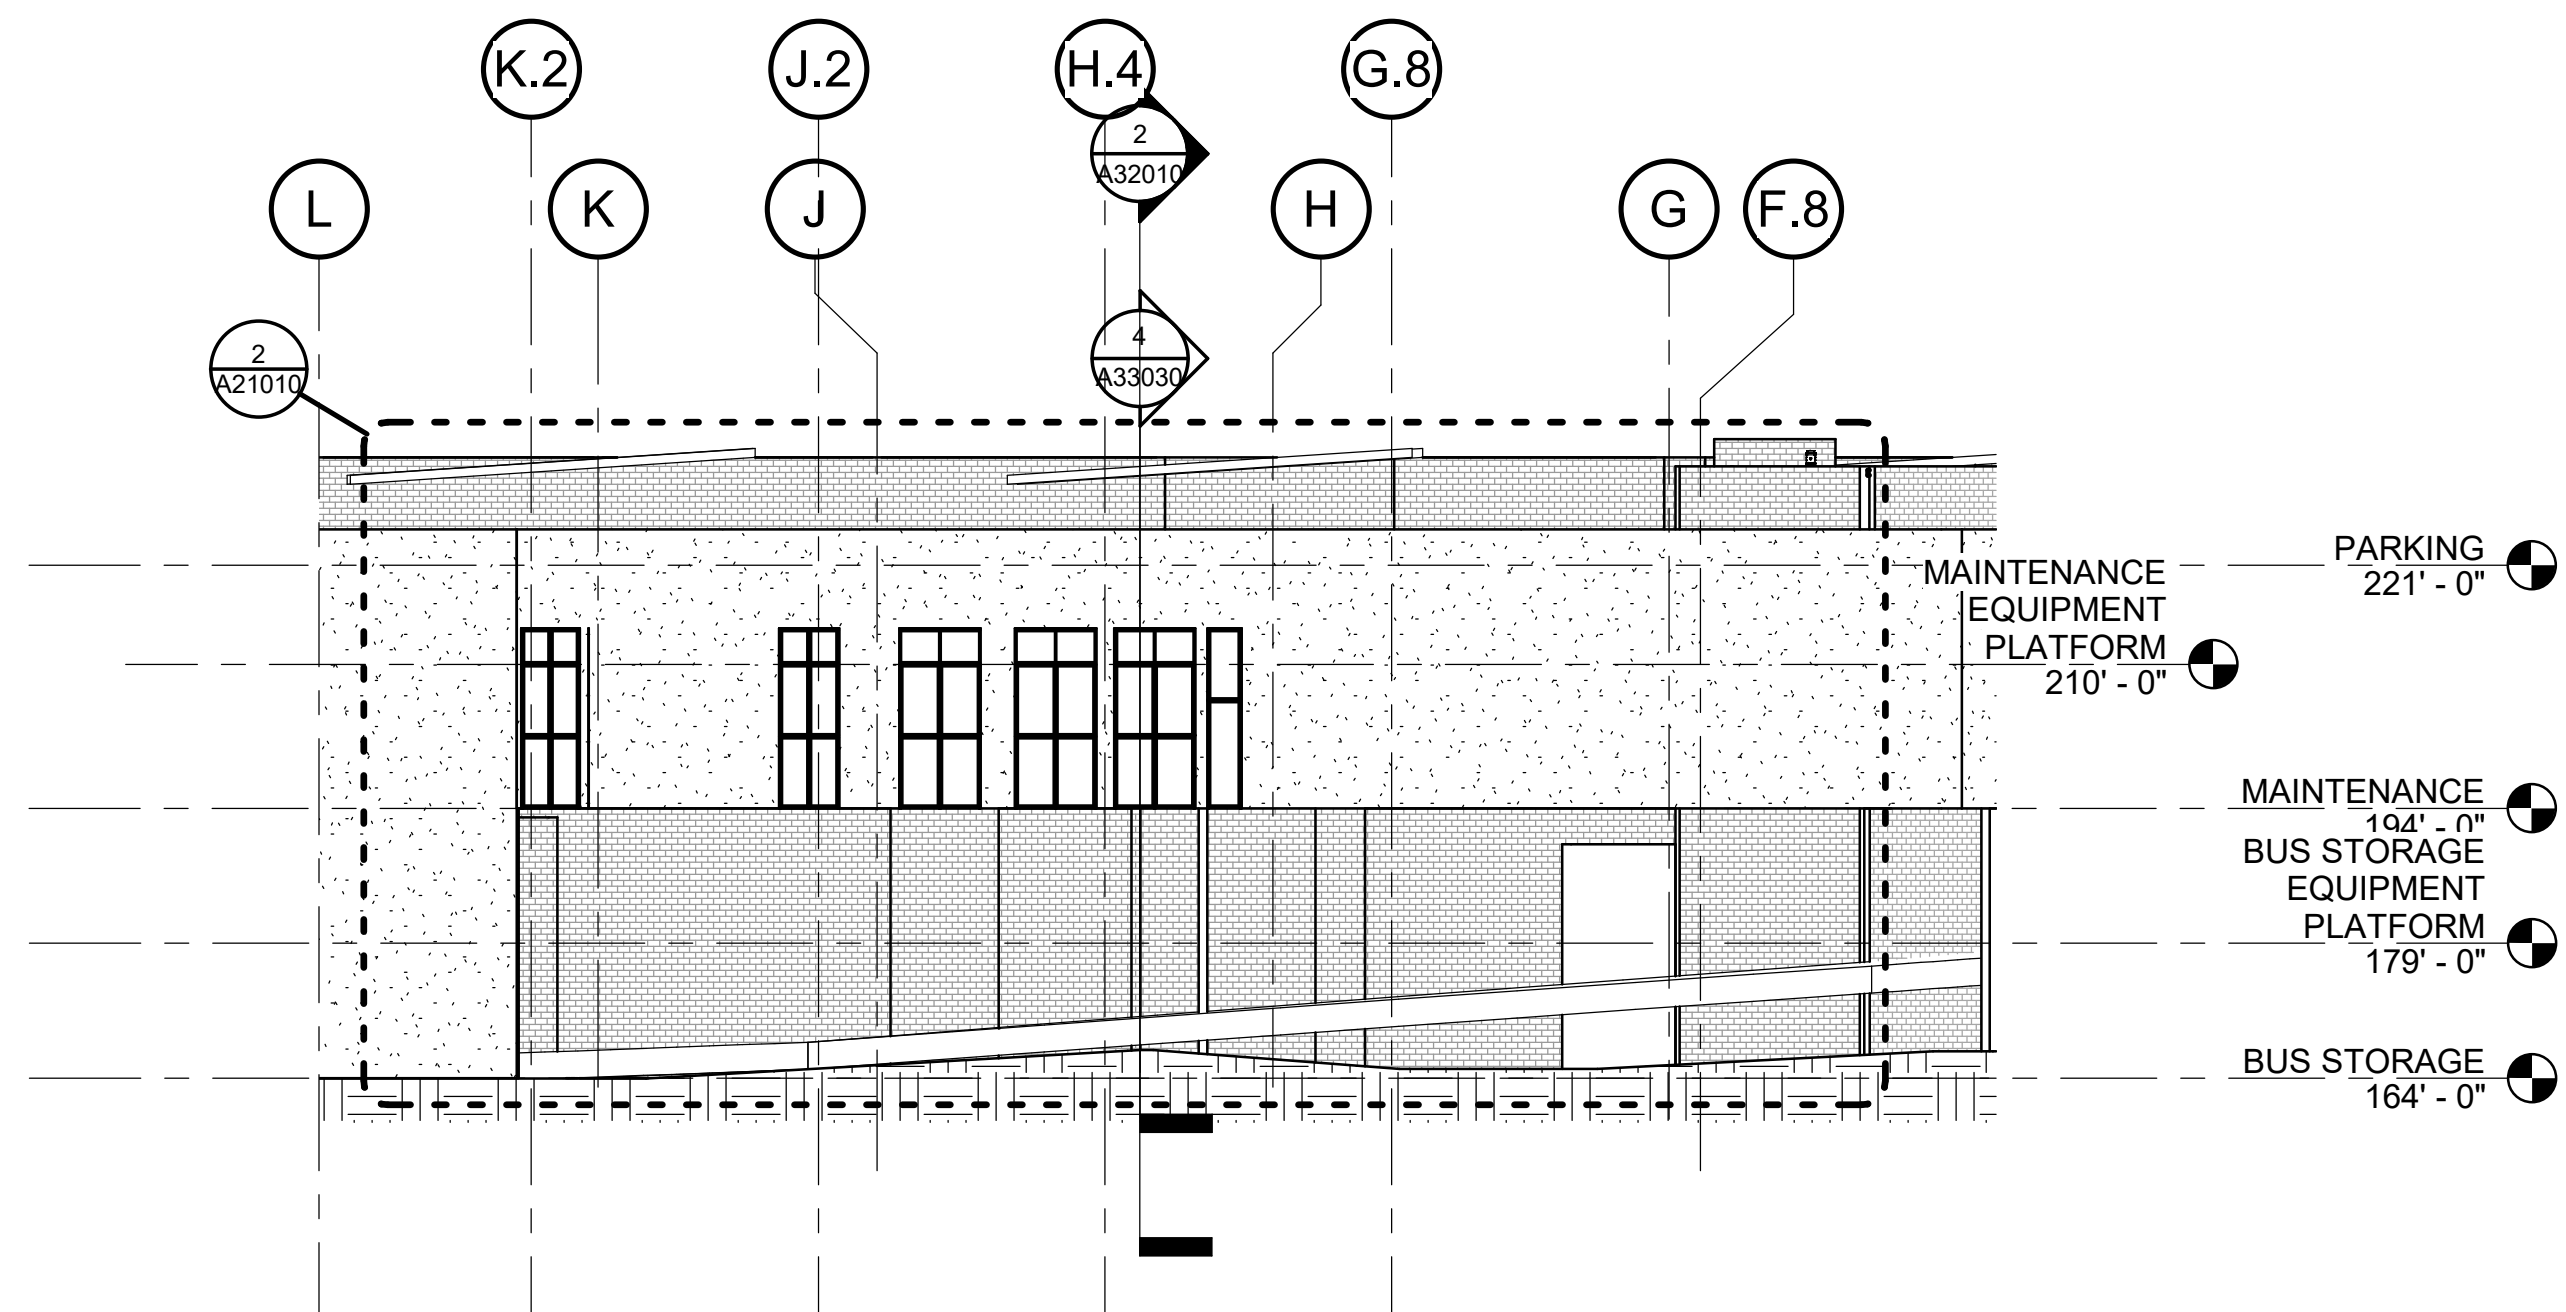

3
A01000 ELEVATION- OVERALL- EAST
3/64" = 1'-0"

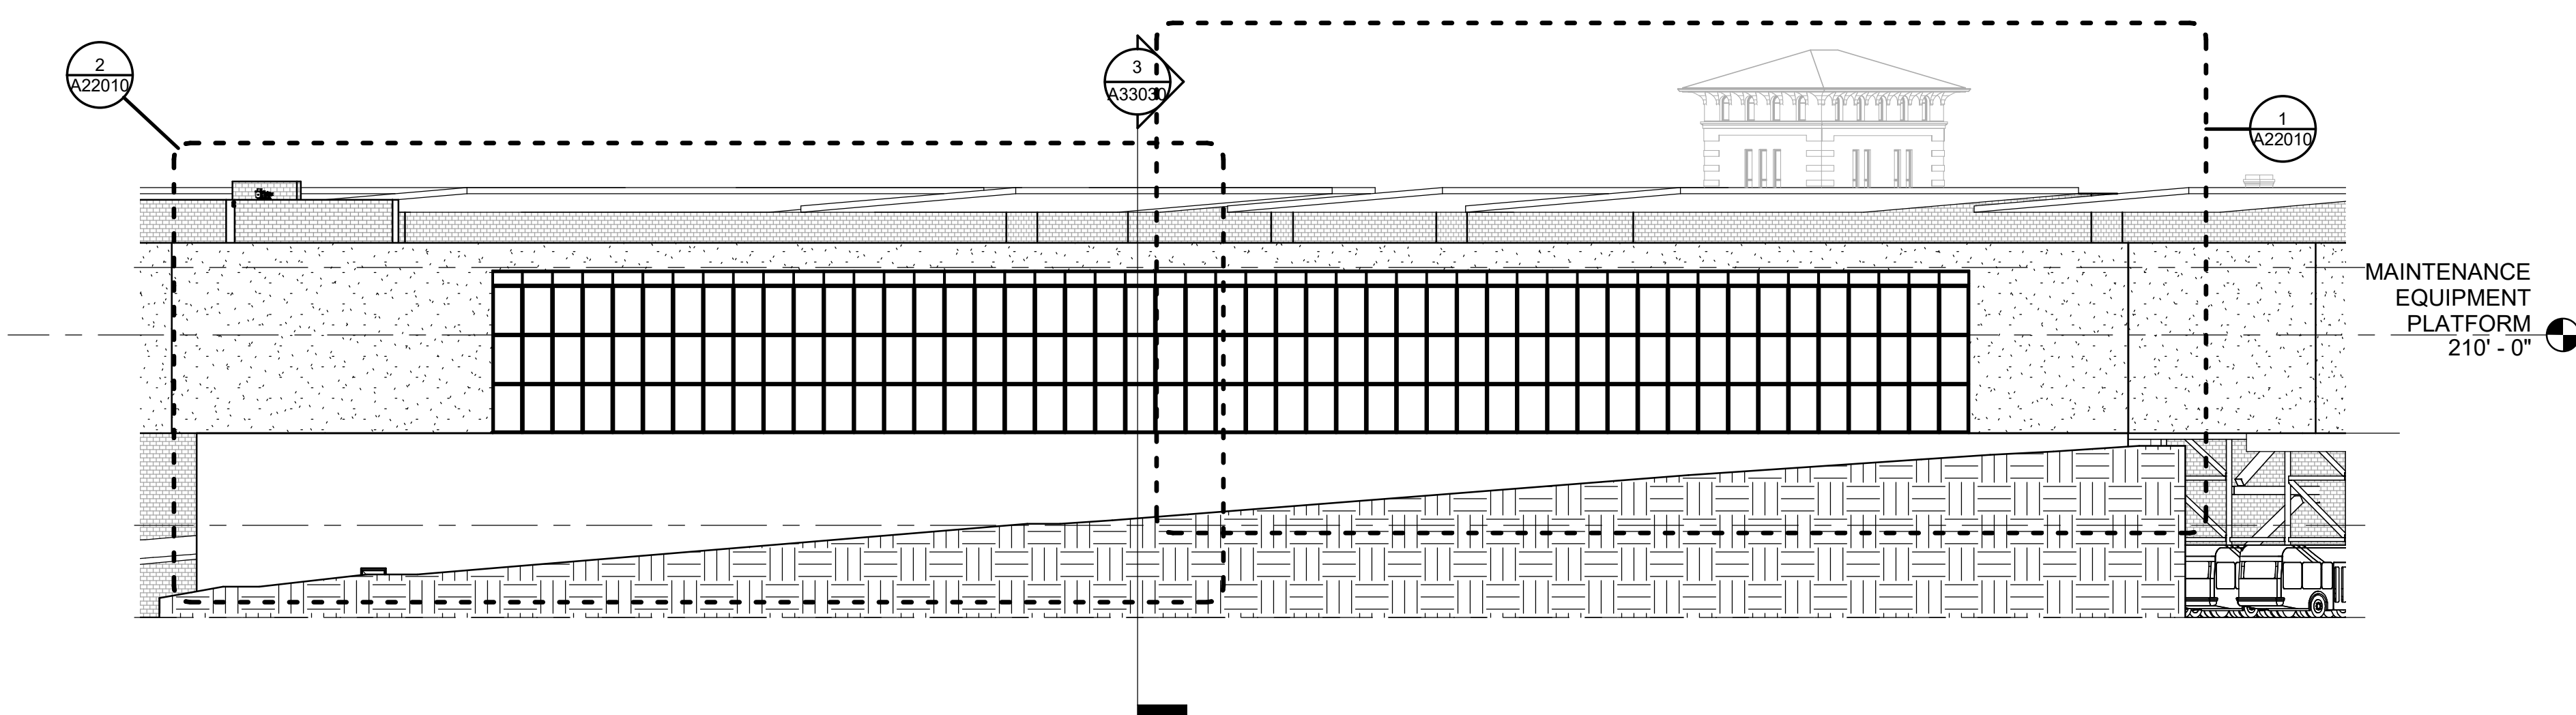

2
A01000 ELEVATION- OVERALL- NORTH EAST
3/64" = 1'-0"

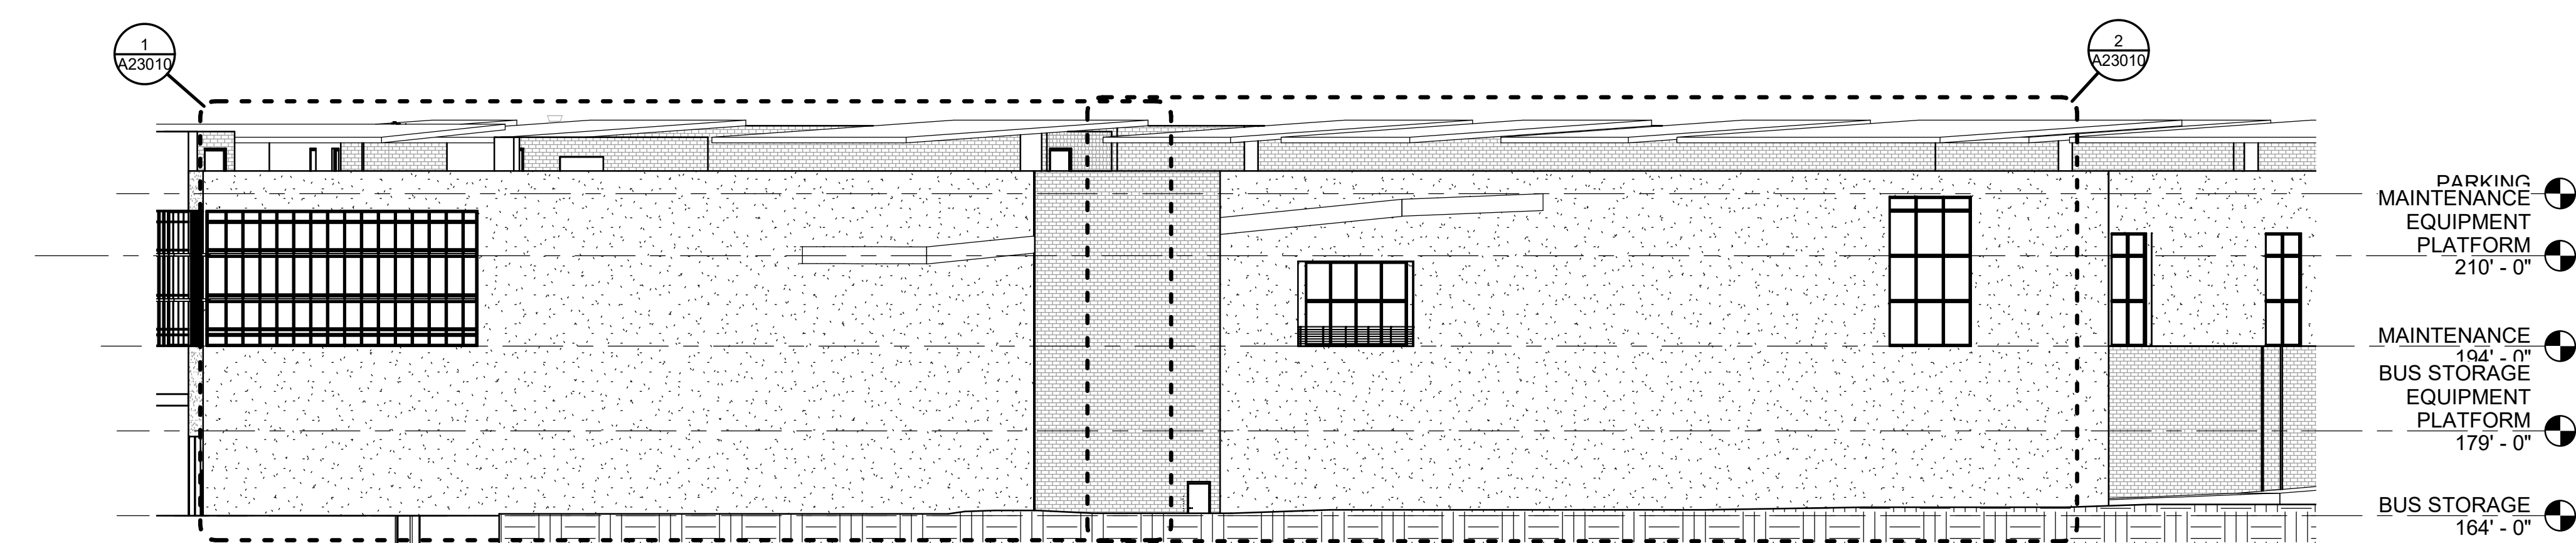

1
A01000 ELEVATION- OVERALL- SOUTH EAST
3/64" = 1'-0"

PRELIMINARY PROGRESS PRINT - NOT CHECKED

DDN: 2019 12 18 5:100 ARCHITECTURAL CONCEPT PLAN
 2/14/2020 9:25:22 AM
 BIM 2007/000001 - Northern Bus/Garage/Facility (144948).RVT

			REVISIONS		
DESIGNED	Designer	DATE	DATE	NUM	DESCRIPTION
DRAWN	Author	DATE			
CHECKED	Checker	DATE			

WASHINGTON METROPOLITAN AREA TRANSIT AUTHORITY
 DEPARTMENT OF CONSTRUCTION AND DESIGN
 ENGA - ARCHITECTURE

SUBMITTED _____ DATE _____ APPROVED _____ DATE _____

NORTHERN BUS GARAGE REPLACEMENT
 ELEVATION - OVERALL- 2

CONTRACT NO. FQ19144N	SCALE 3/64" = 1'-0"	SHEET NO. A20001	DRAWING NO.
--------------------------	------------------------	---------------------	-------------

