
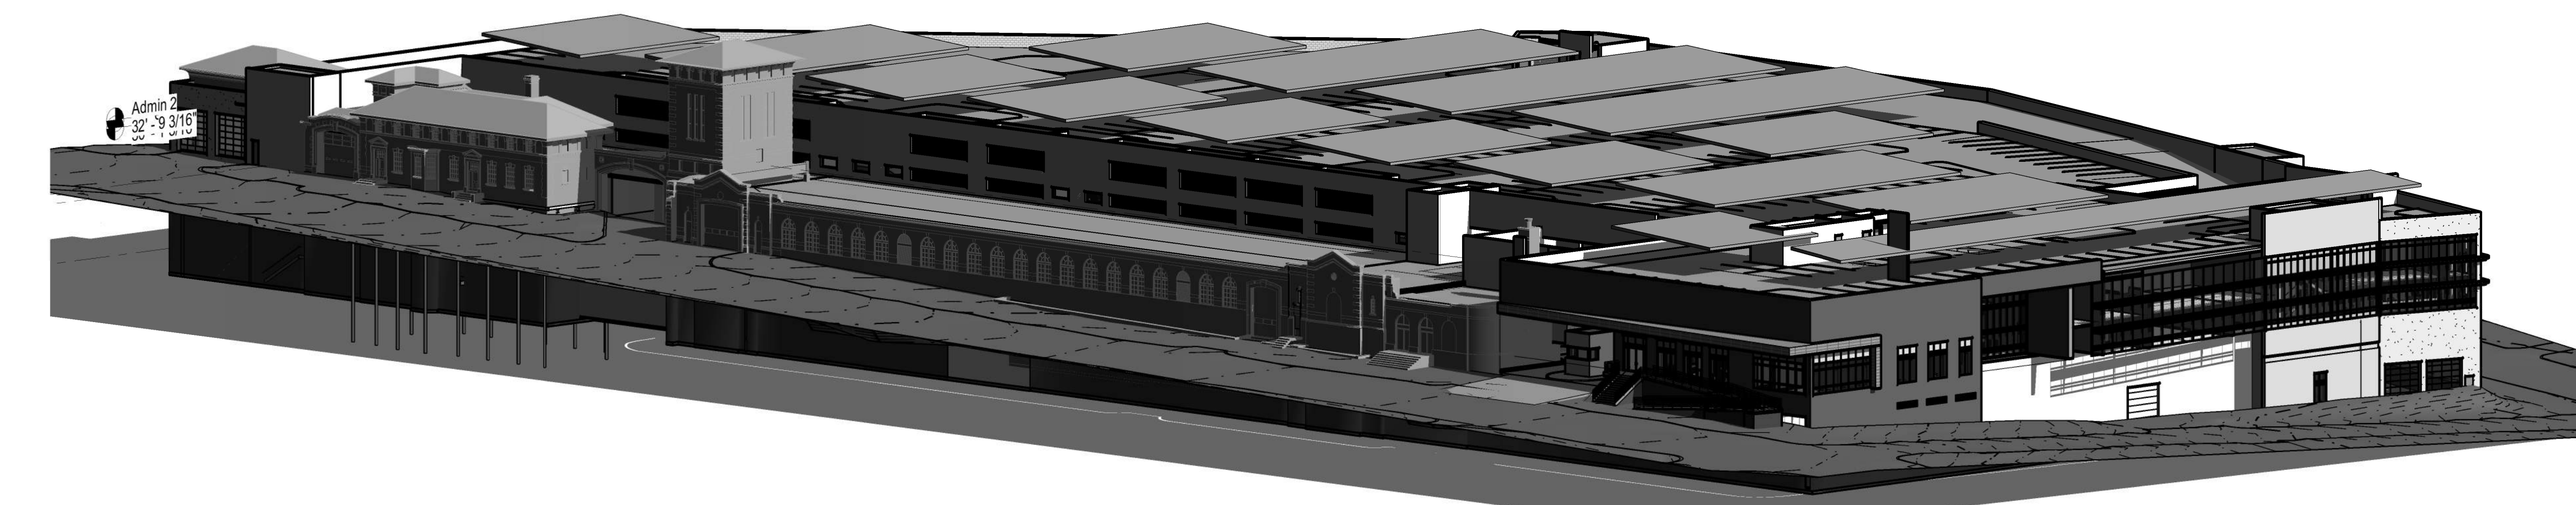



ROOF FRAMING PLAN
2/27/17

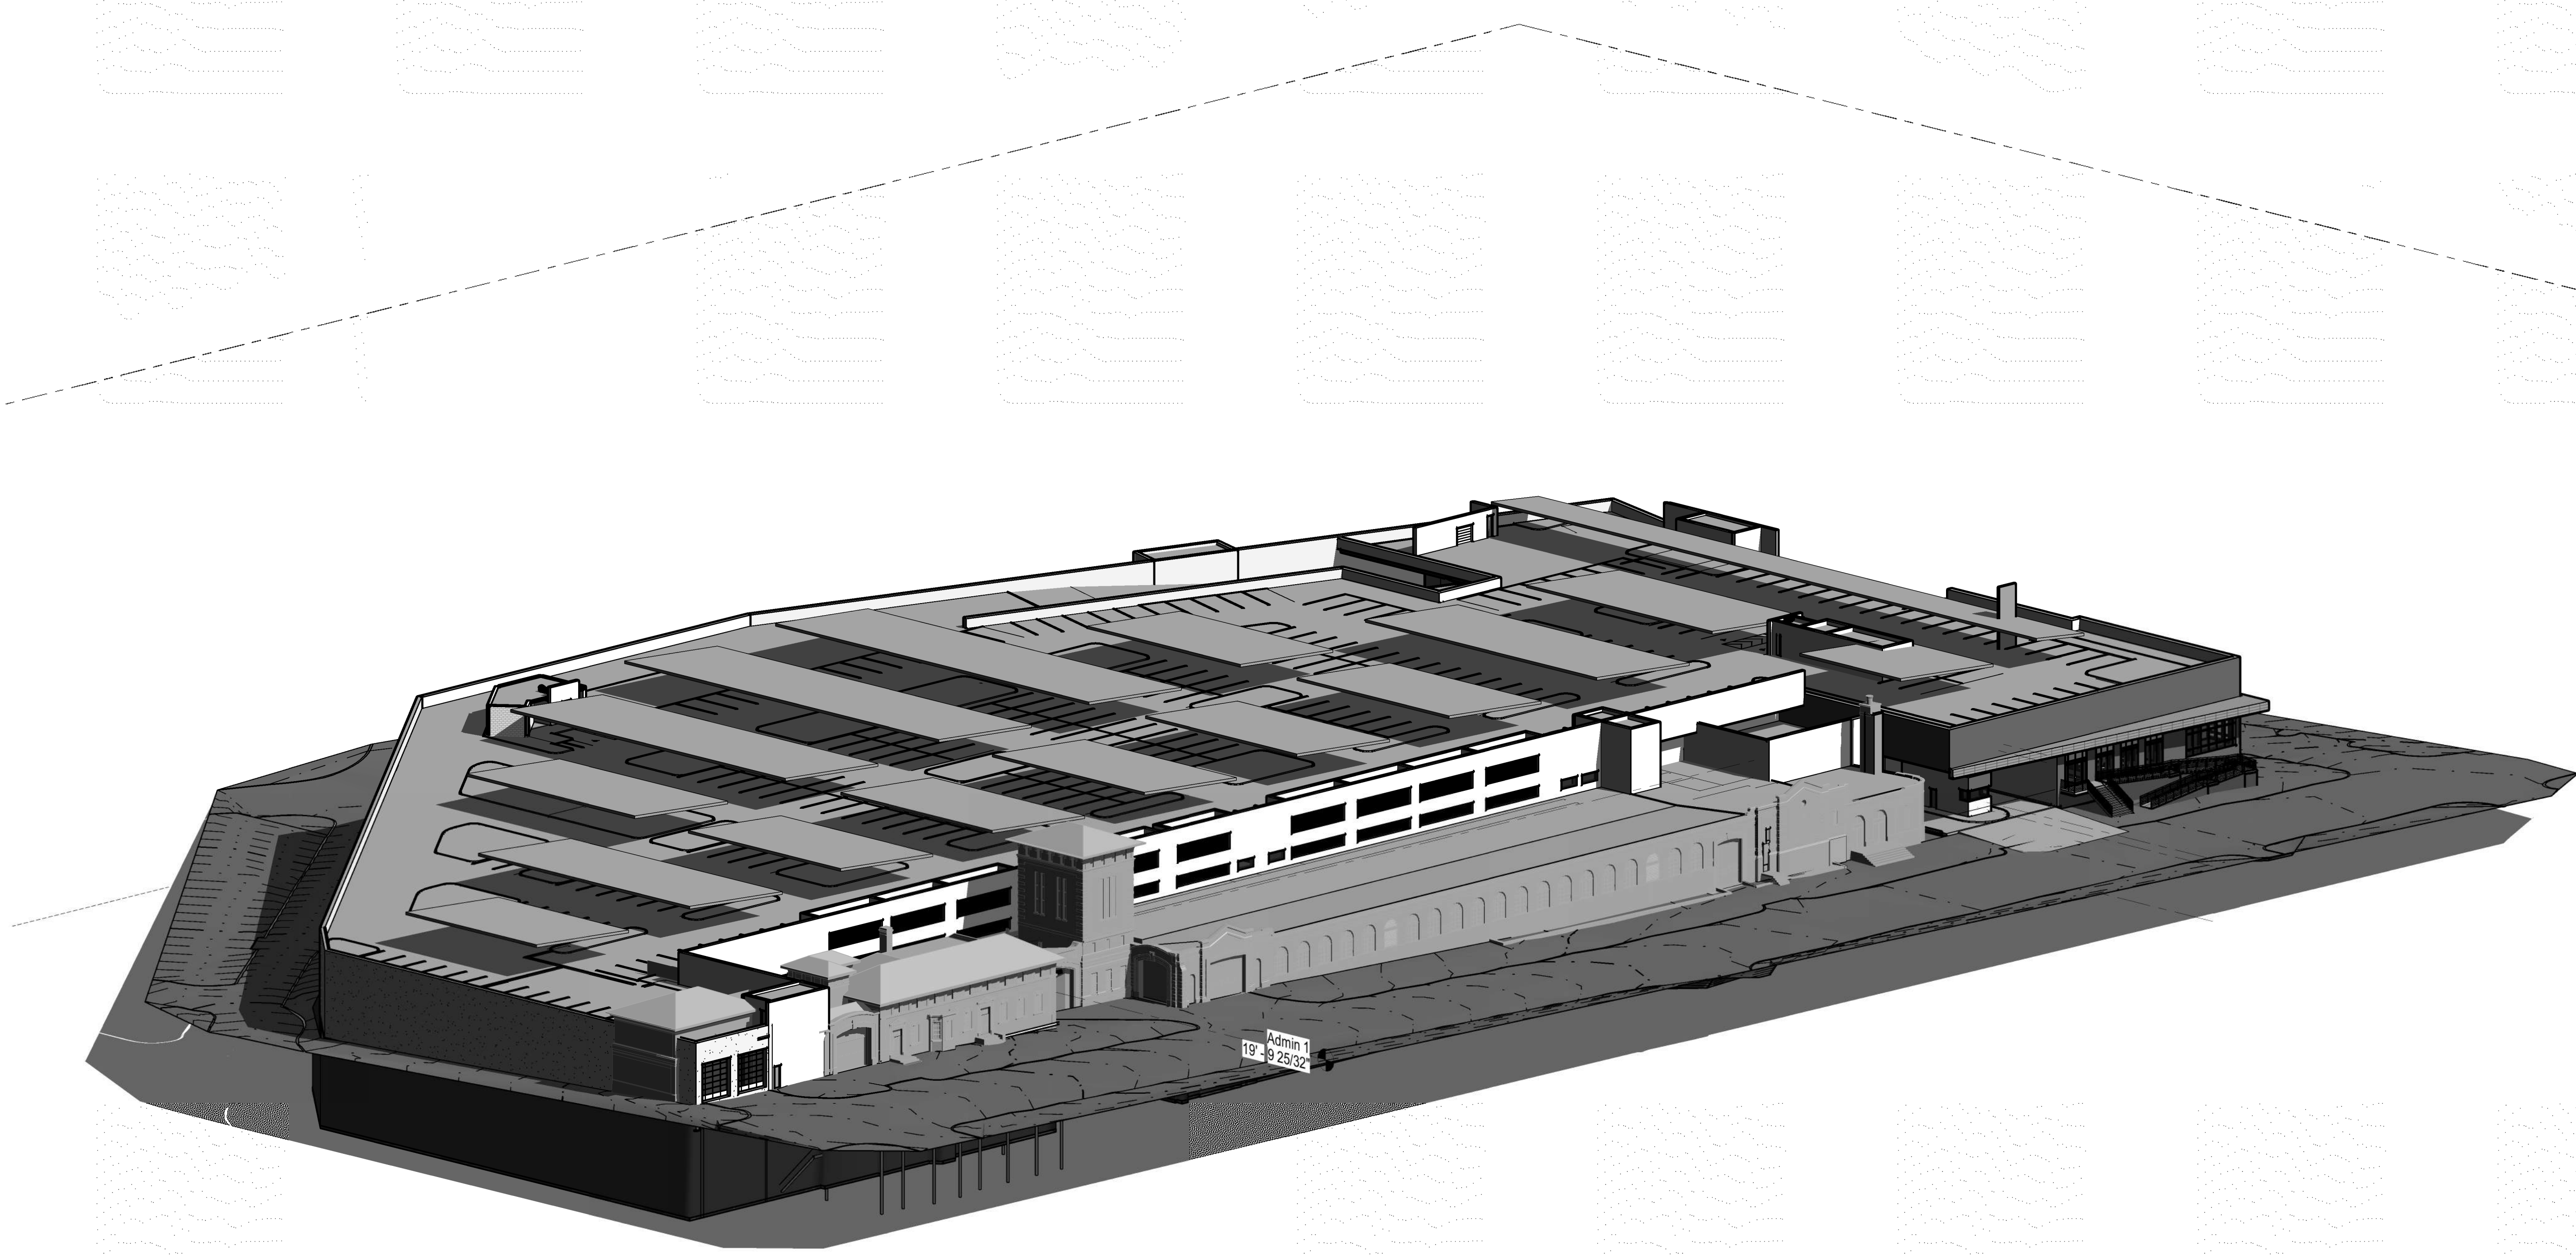

PRELIMINARY PROGRESS PRINT - NOT CHECKED

D:\2015 12 18-100 ARCHITECTURAL CONCEPT PLAN
 2/14/2020 10:34:04 AM
 BIM 2007/2007A.rvt - Northern Bus Garage Replacement - 01448-01.rvt


			REVISIONS		
DESIGNED	Designer	DATE	DATE	NUM	DESCRIPTION
DRAWN	Author	DATE			
CHECKED	Checker	DATE			


WASHINGTON METROPOLITAN AREA TRANSIT AUTHORITY
 DEPARTMENT OF CONSTRUCTION AND DESIGN
 ENGA - ARCHITECTURE

SUBMITTED _____ DATE _____ APPROVED _____ DATE _____

NORTHERN BUS GARAGE REPLACEMENT
 OVERALL 3D ILLUSTRATIVE VIEW

CONTRACT NO. FQ19144N SCALE _____
 SHEET NO. A90078 DRAWING NO. _____

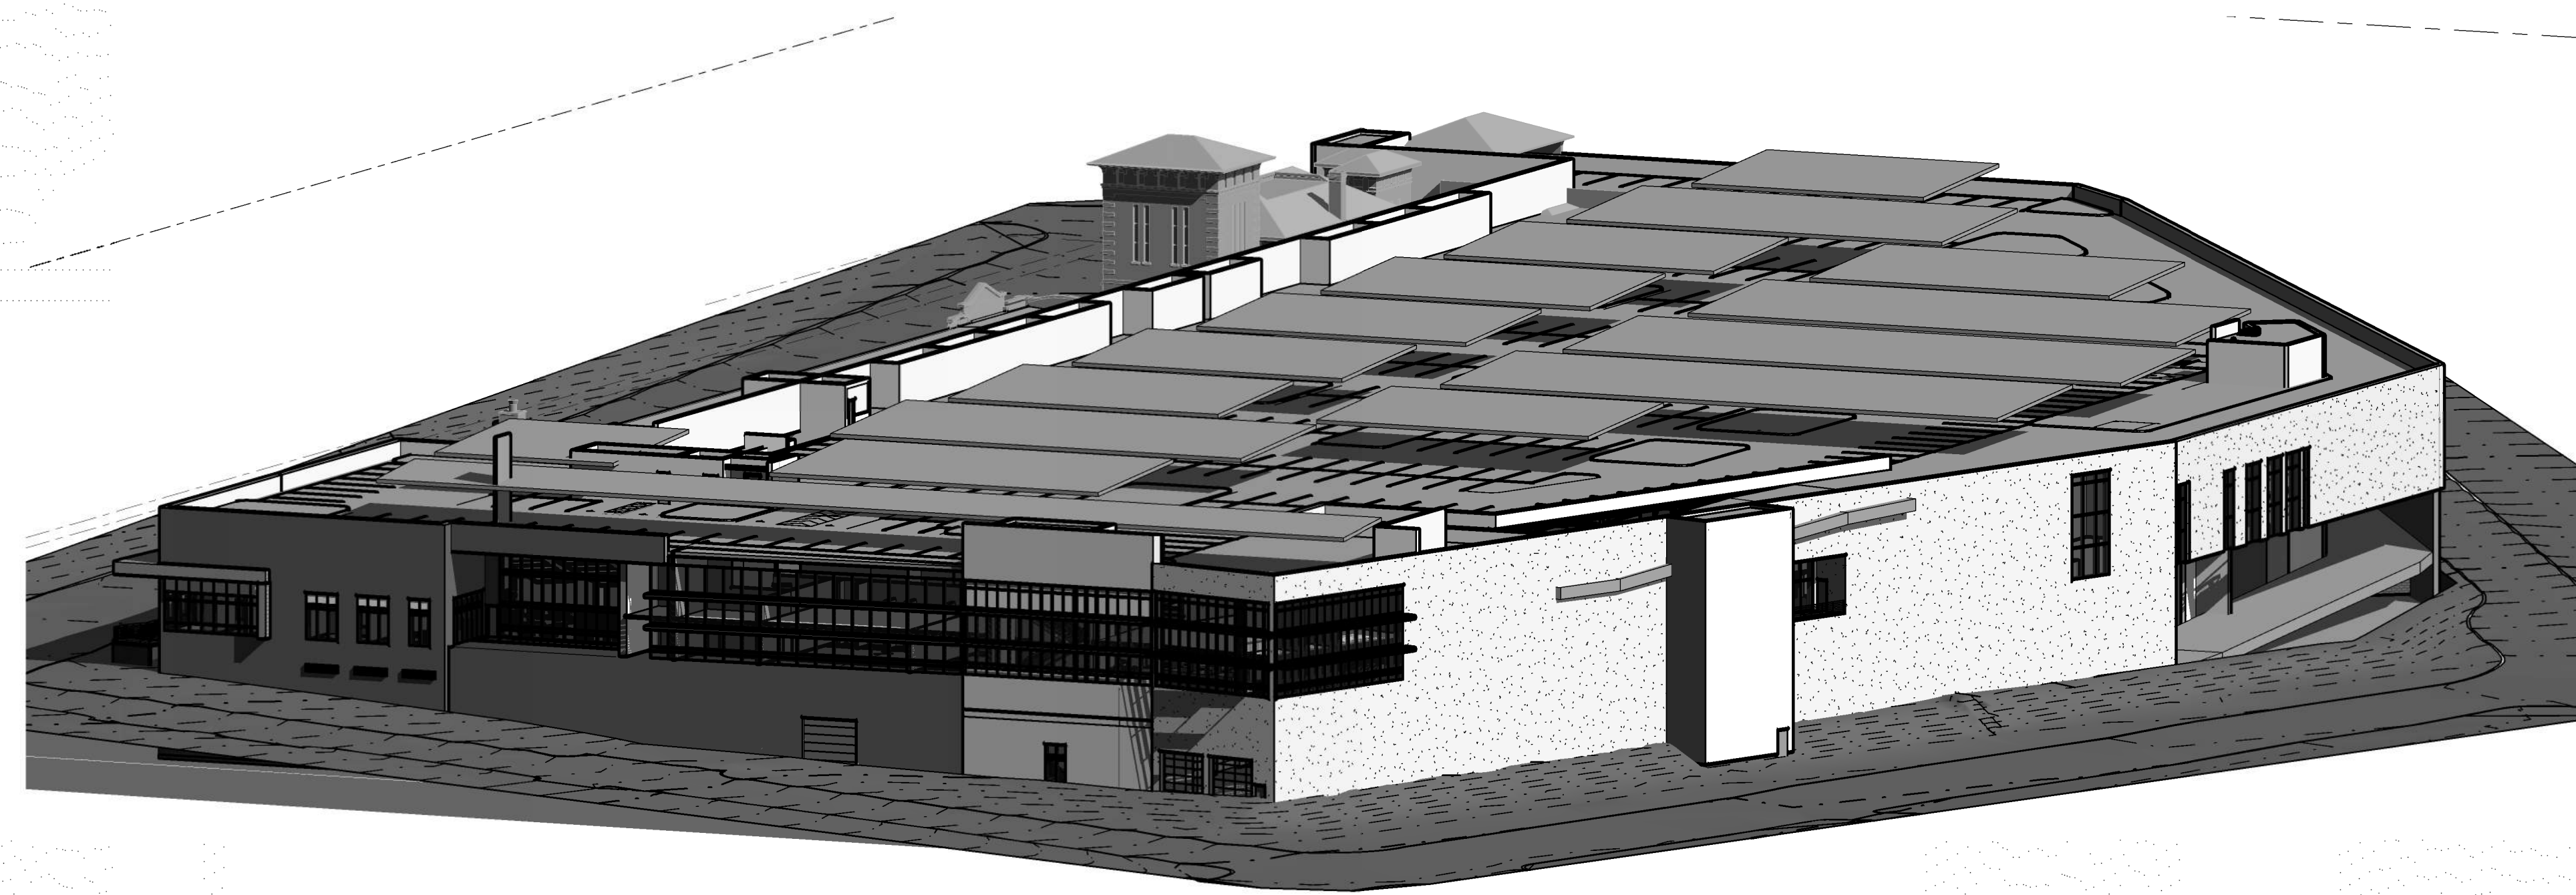

PRELIMINARY PROGRESS PRINT - NOT CHECKED

D:\15-165-100 ARCHITECTURAL CONCEPT PLAN
 2/14/2020 9:34:44 AM
 B:\3627\WMAATA\3627\mim\B\Arch\Concept\15145-165-100.rvt

		REVISIONS		
DESIGNED	Designer	DATE	NUM	DESCRIPTION
DRAWN	Author	DATE		
CHECKED	Checker	DATE		




WASHINGTON METROPOLITAN AREA TRANSIT AUTHORITY
 DEPARTMENT OF CONSTRUCTION AND DESIGN
 ENGA - ARCHITECTURE

SUBMITTED _____ DATE _____ APPROVED _____ DATE _____

NORTHERN BUS GARAGE REPLACEMENT
 OVERALL 3D ILLUSTRATIVE VIEW

CONTRACT NO. FQ19144N	SCALE	SHEET NO. A90079	DRAWING NO.
--------------------------	-------	---------------------	-------------

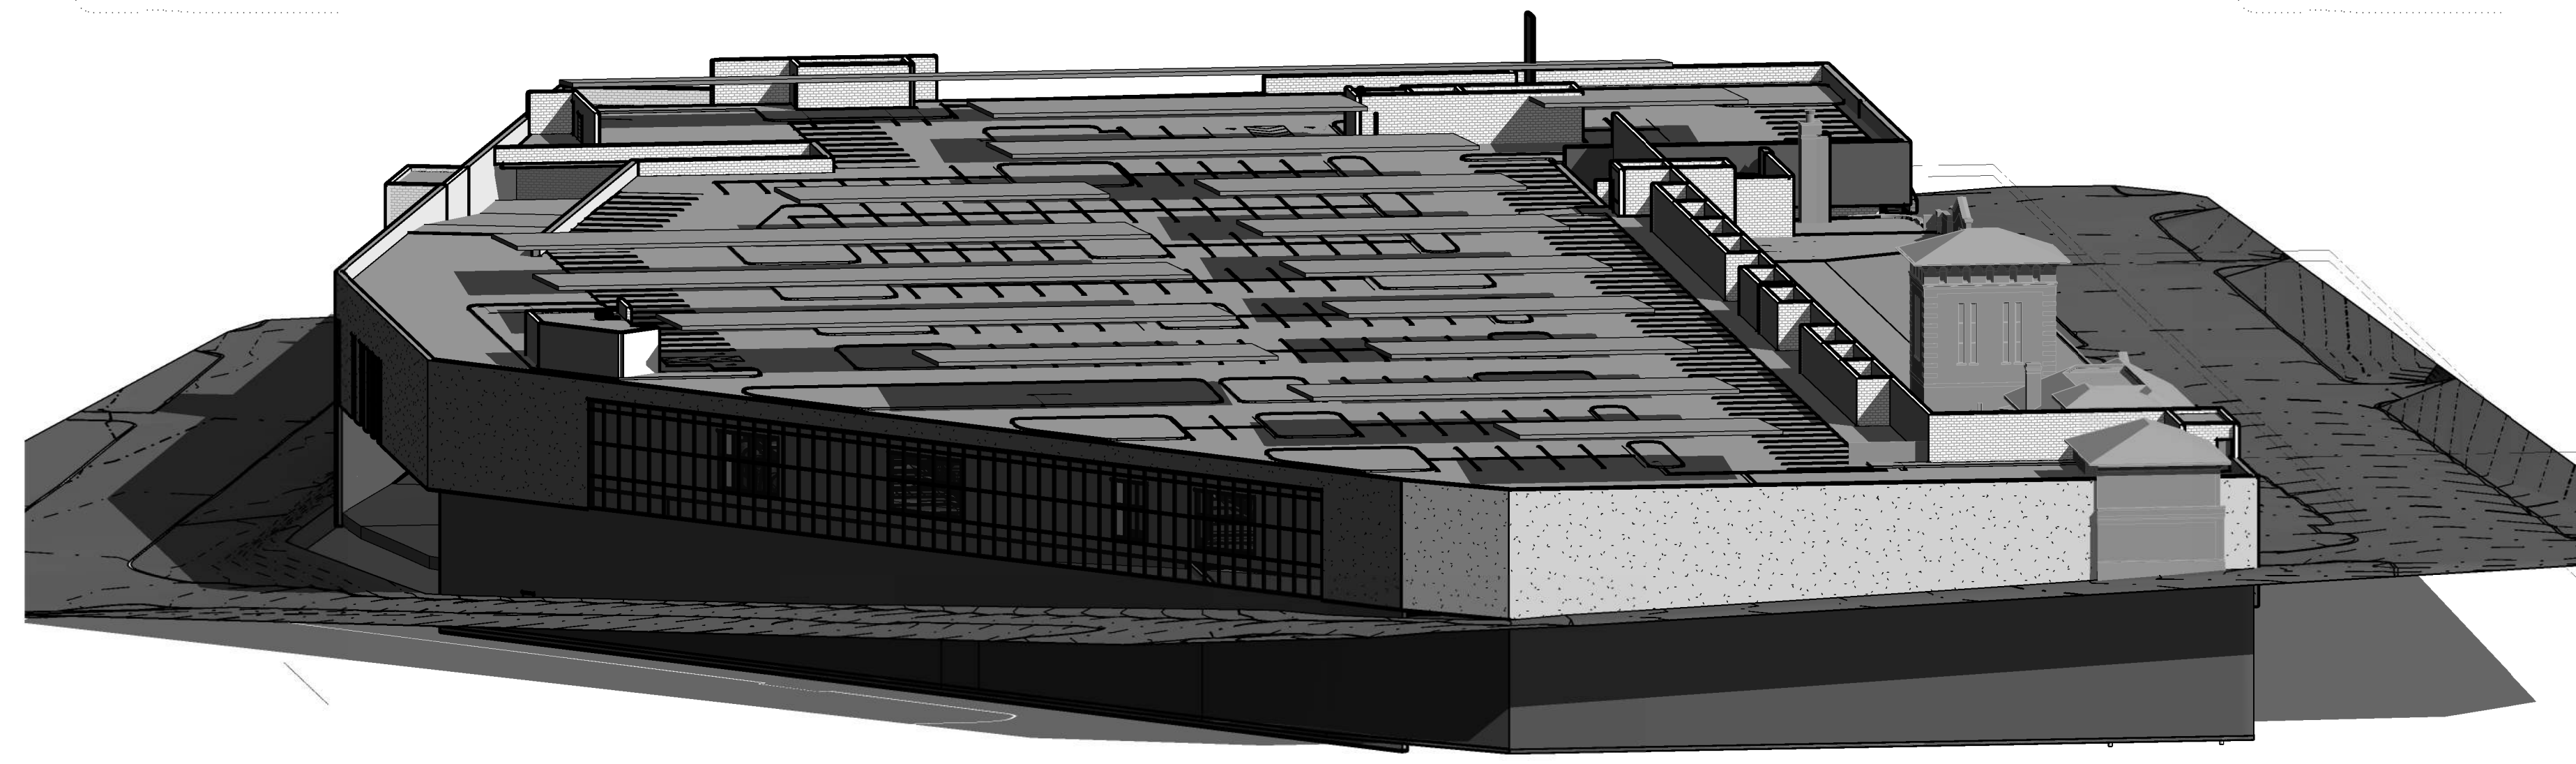


PRELIMINARY PROGRESS PRINT - NOT CHECKED

DDN: 2019.02.18-100 ARCHITECTURAL CONCEPT PLAN
 2/14/2020 9:35:23 AM
 BIM: 2007/100/ATA - Northern Bus Garage Replacement (1448-8101.rvt)

DESIGNED				DRAWN				CHECKED			
Designer	DATE	Author	DATE	Checker	DATE						

REVISIONS		
DATE	NUM	DESCRIPTION


WASHINGTON METROPOLITAN AREA TRANSIT AUTHORITY
 DEPARTMENT OF CONSTRUCTION AND DESIGN
 ENGA - ARCHITECTURE

NORTHERN BUS GARAGE REPLACEMENT
 OVERALL 3D ILLUSTRATIVE VIEW

SUBMITTED _____ DATE _____ APPROVED _____ DATE _____	CONTRACT NO. FQ19144N	SCALE	SHEET NO. A90080	DRAWING NO.
---	---------------------------------	-------	----------------------------	-------------