


D:\PROJECTS\6001-6500\6369-2800 8TH STREET NE\GRAPHICS\6369 AUTOTURN 02.12.2015.DWG

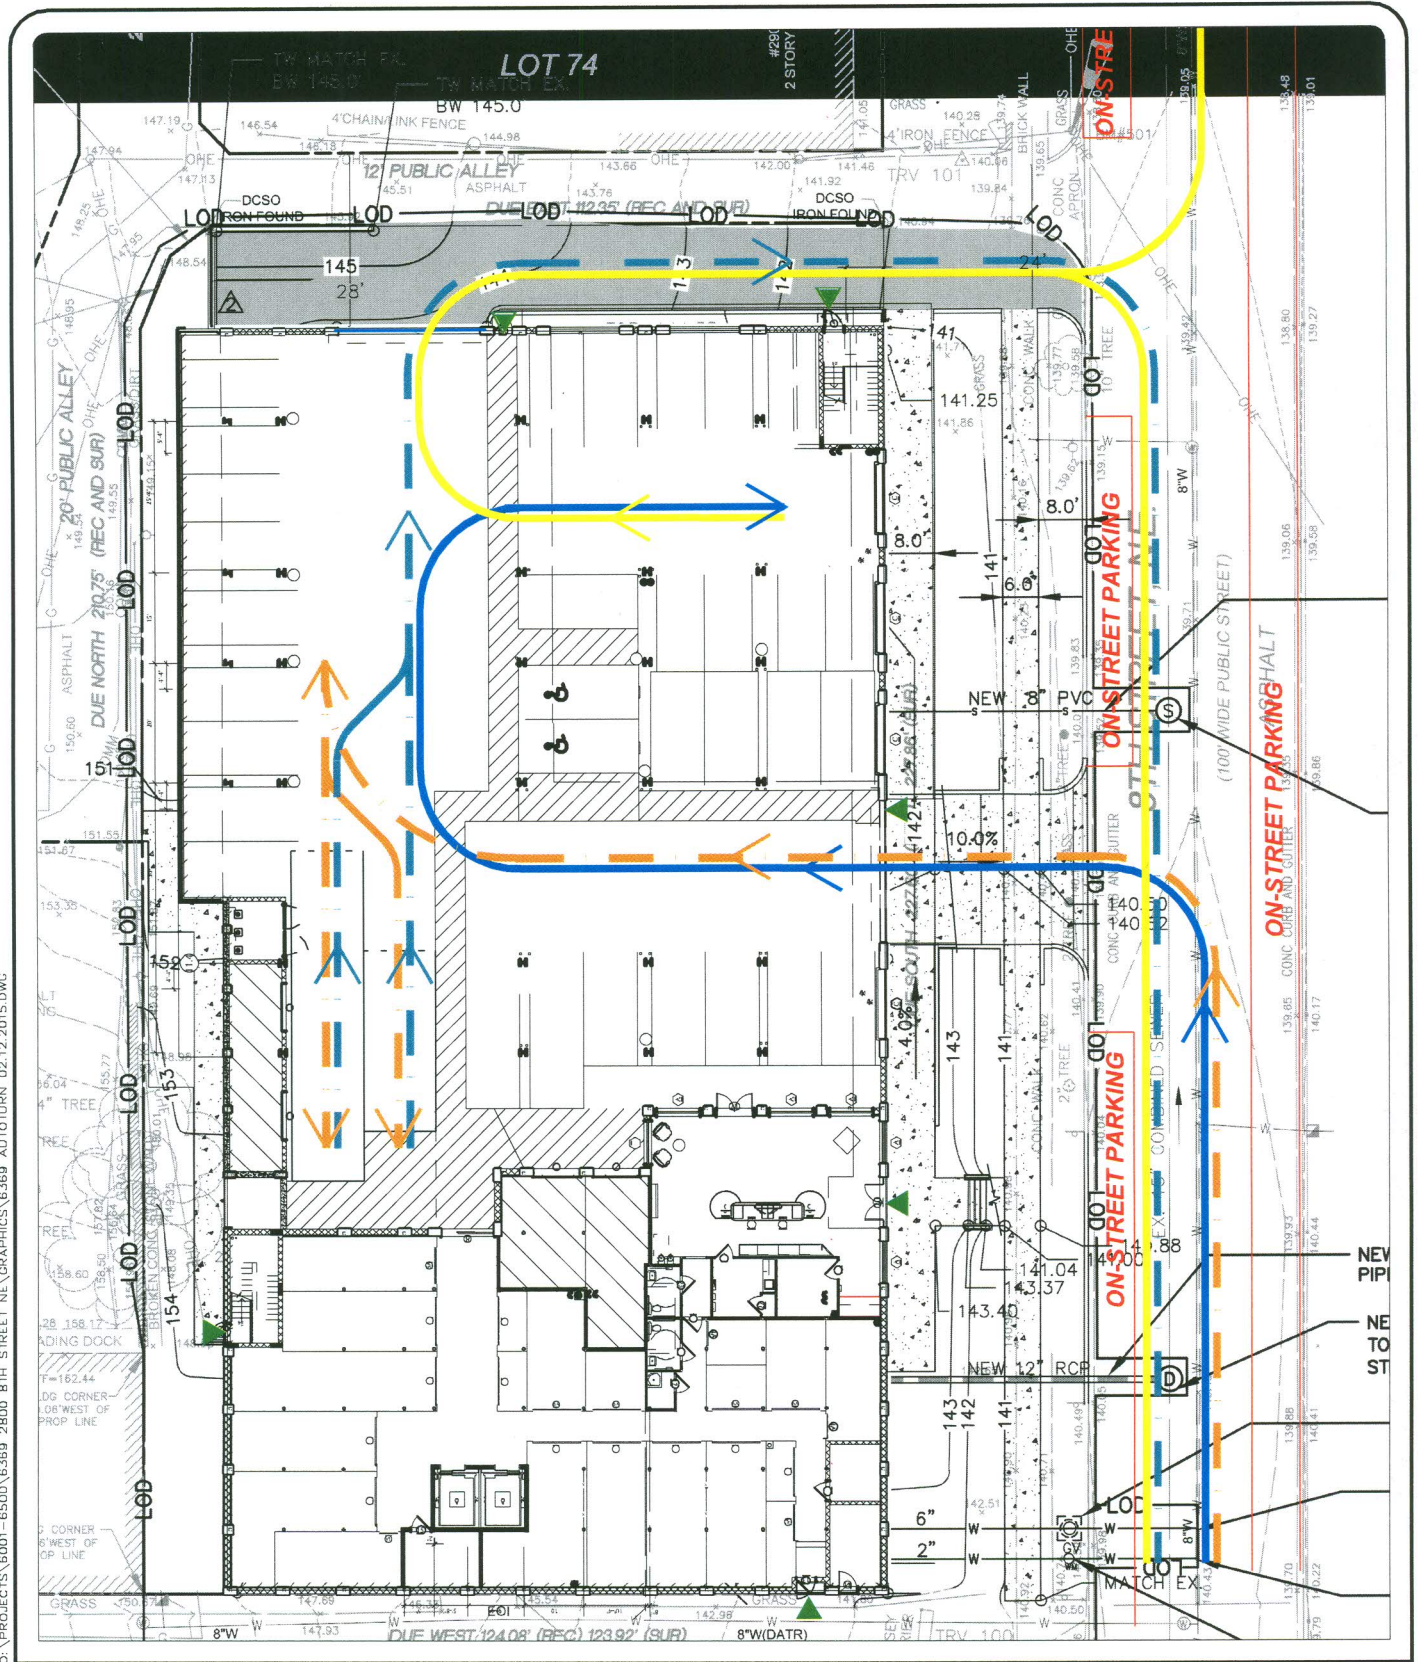

Site Circulation

- Car Ingress
- Car Egress
- Truck Ingress
- Truck Egress
- Pedestrian



North

2800 8th Street NE
Washington, DC



JUS