


PROPOSED BUILDING FACADE,
SEE ARCH.

EXISTING BUILDING

NOT TO SCALE

E STREET ELEVATION



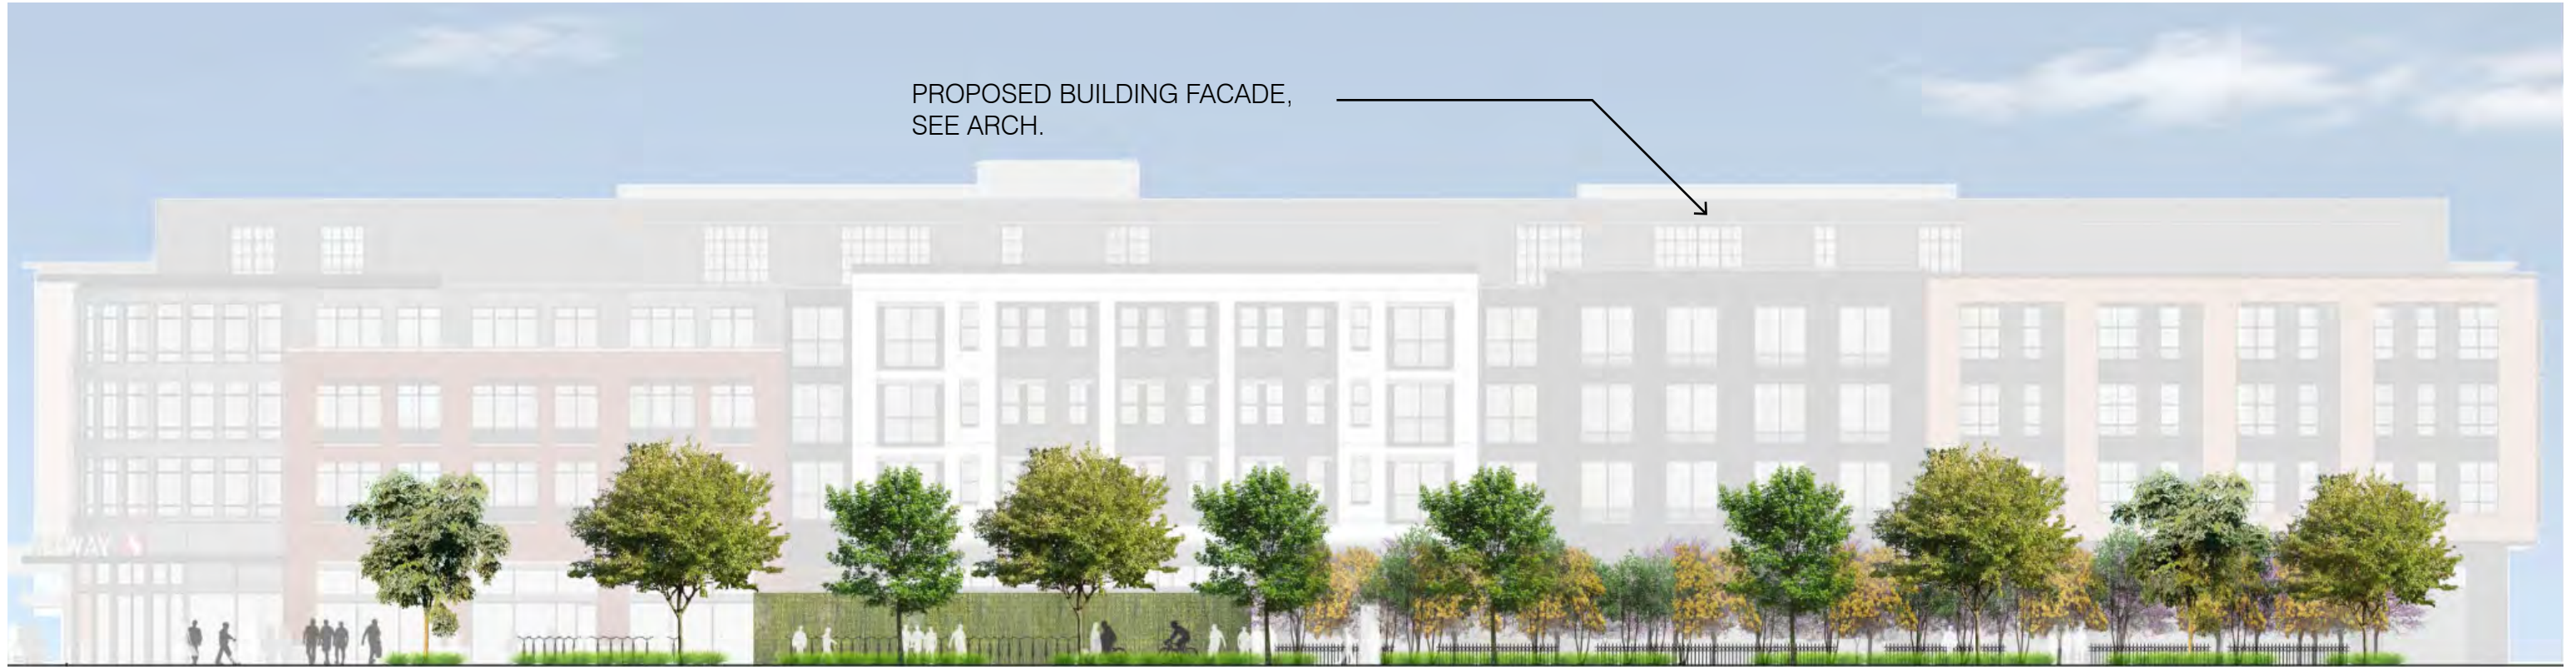

PROPOSED BUILDING FACADE,
SEE ARCH.

NOT TO SCALE

D STREET ELEVATION

