


2 BUILDING SECTION OVERALL- NS4  
 A01000 1/32" = 1'-0"

- MAINTENANCE EQUIPMENT PLATFORM 210' - 0"
- MAINTENANCE EQUIPMENT PLATFORM 179' - 0"
- BUS STORAGE 164' - 0"

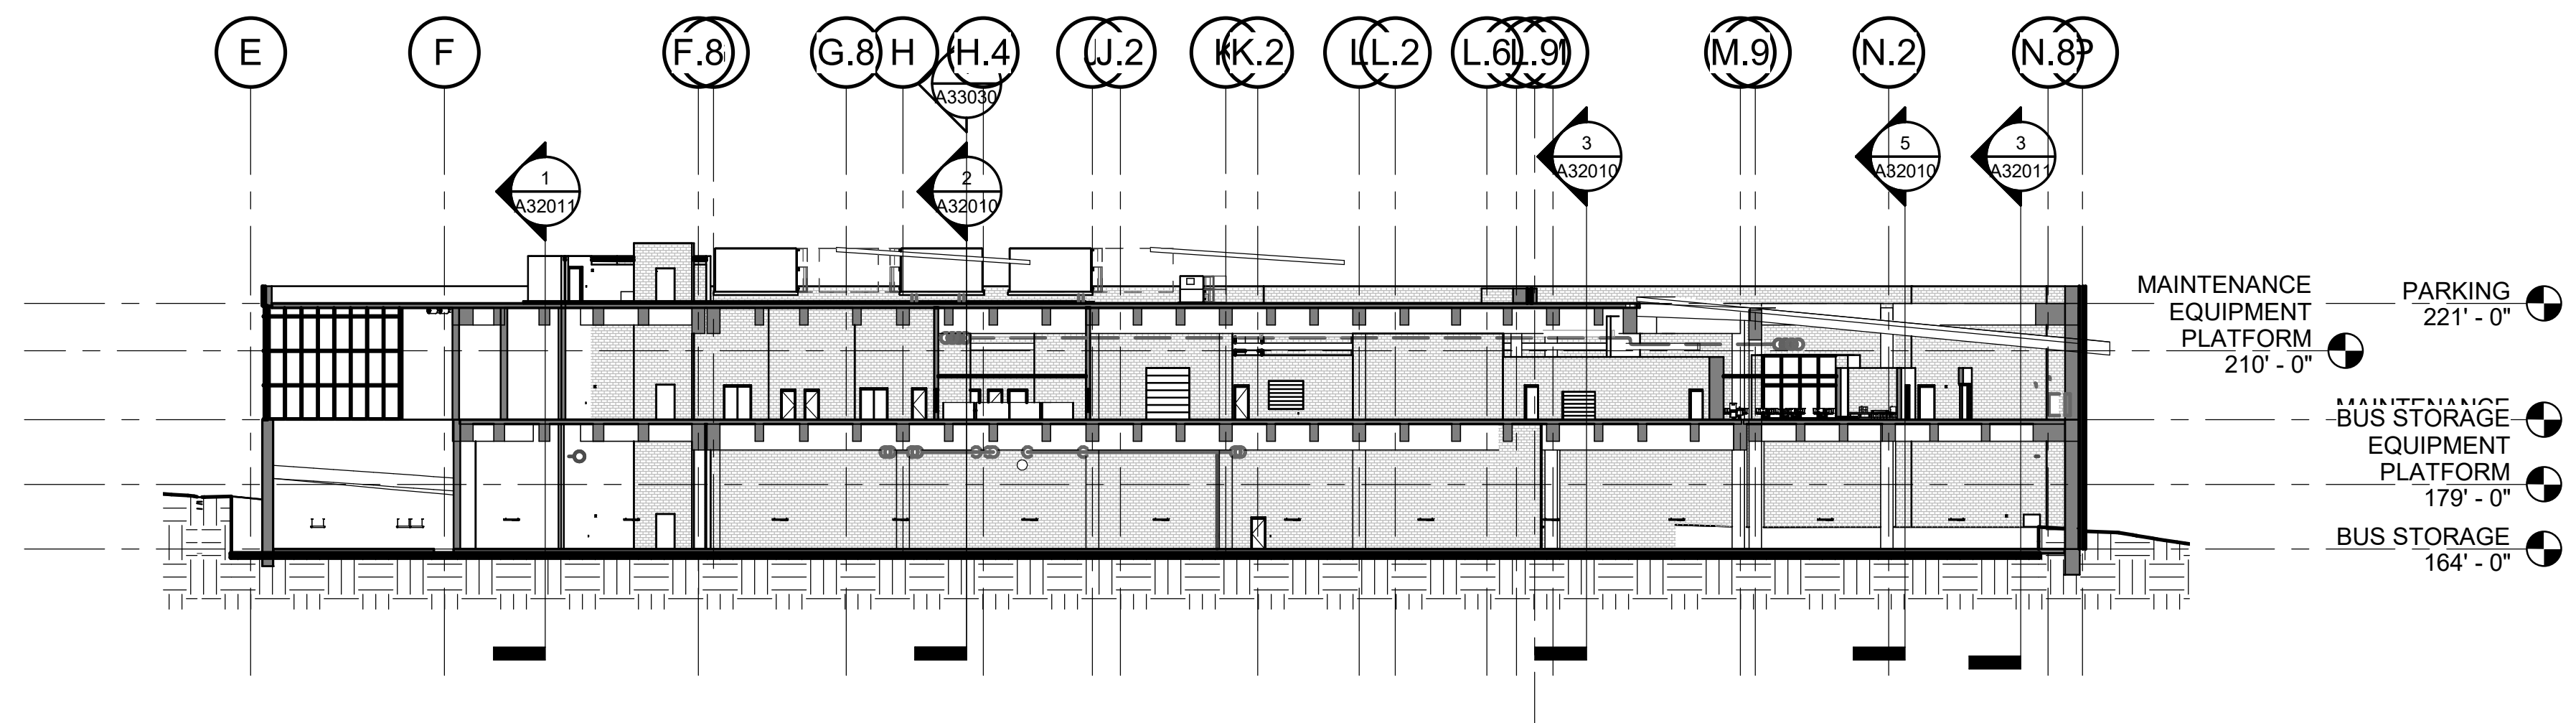

1 BUILDING SECTION OVERALL- NS5  
 A01000 1/32" = 1'-0"

- MAINTENANCE EQUIPMENT PLATFORM 210' - 0"
- PARKING 221' - 0"
- BUS STORAGE EQUIPMENT PLATFORM 179' - 0"
- BUS STORAGE 164' - 0"

PRELIMINARY PROGRESS PRINT - NOT CHECKED

DDN: 2019.12.18.100 ARCHITECTURAL CONCEPT PLAN  
 2/14/2020 9:26:37 AM  
 BIM 2020/10/04/24 - Northern Bus Garage ARCH-FQ19144N-01.rvt

DESIGNED		DATE		REVISIONS	
Designer	DATE	DATE	NUM	DESCRIPTION	


DATE	NUM	DESCRIPTION

**WASHINGTON METROPOLITAN AREA TRANSIT AUTHORITY**  
 DEPARTMENT OF CONSTRUCTION AND DESIGN  
 ENGA - ARCHITECTURE


SUBMITTED \_\_\_\_\_ DATE \_\_\_\_\_ APPROVED \_\_\_\_\_ DATE \_\_\_\_\_

**NORTHERN BUS GARAGE REPLACEMENT**  
 BUILDING SECTIONS- N/S OVERALL

CONTRACT NO. FQ19144N	SCALE 1/32" = 1'-0"	SHEET NO. A31011	DRAWING NO.
--------------------------	------------------------	---------------------	-------------

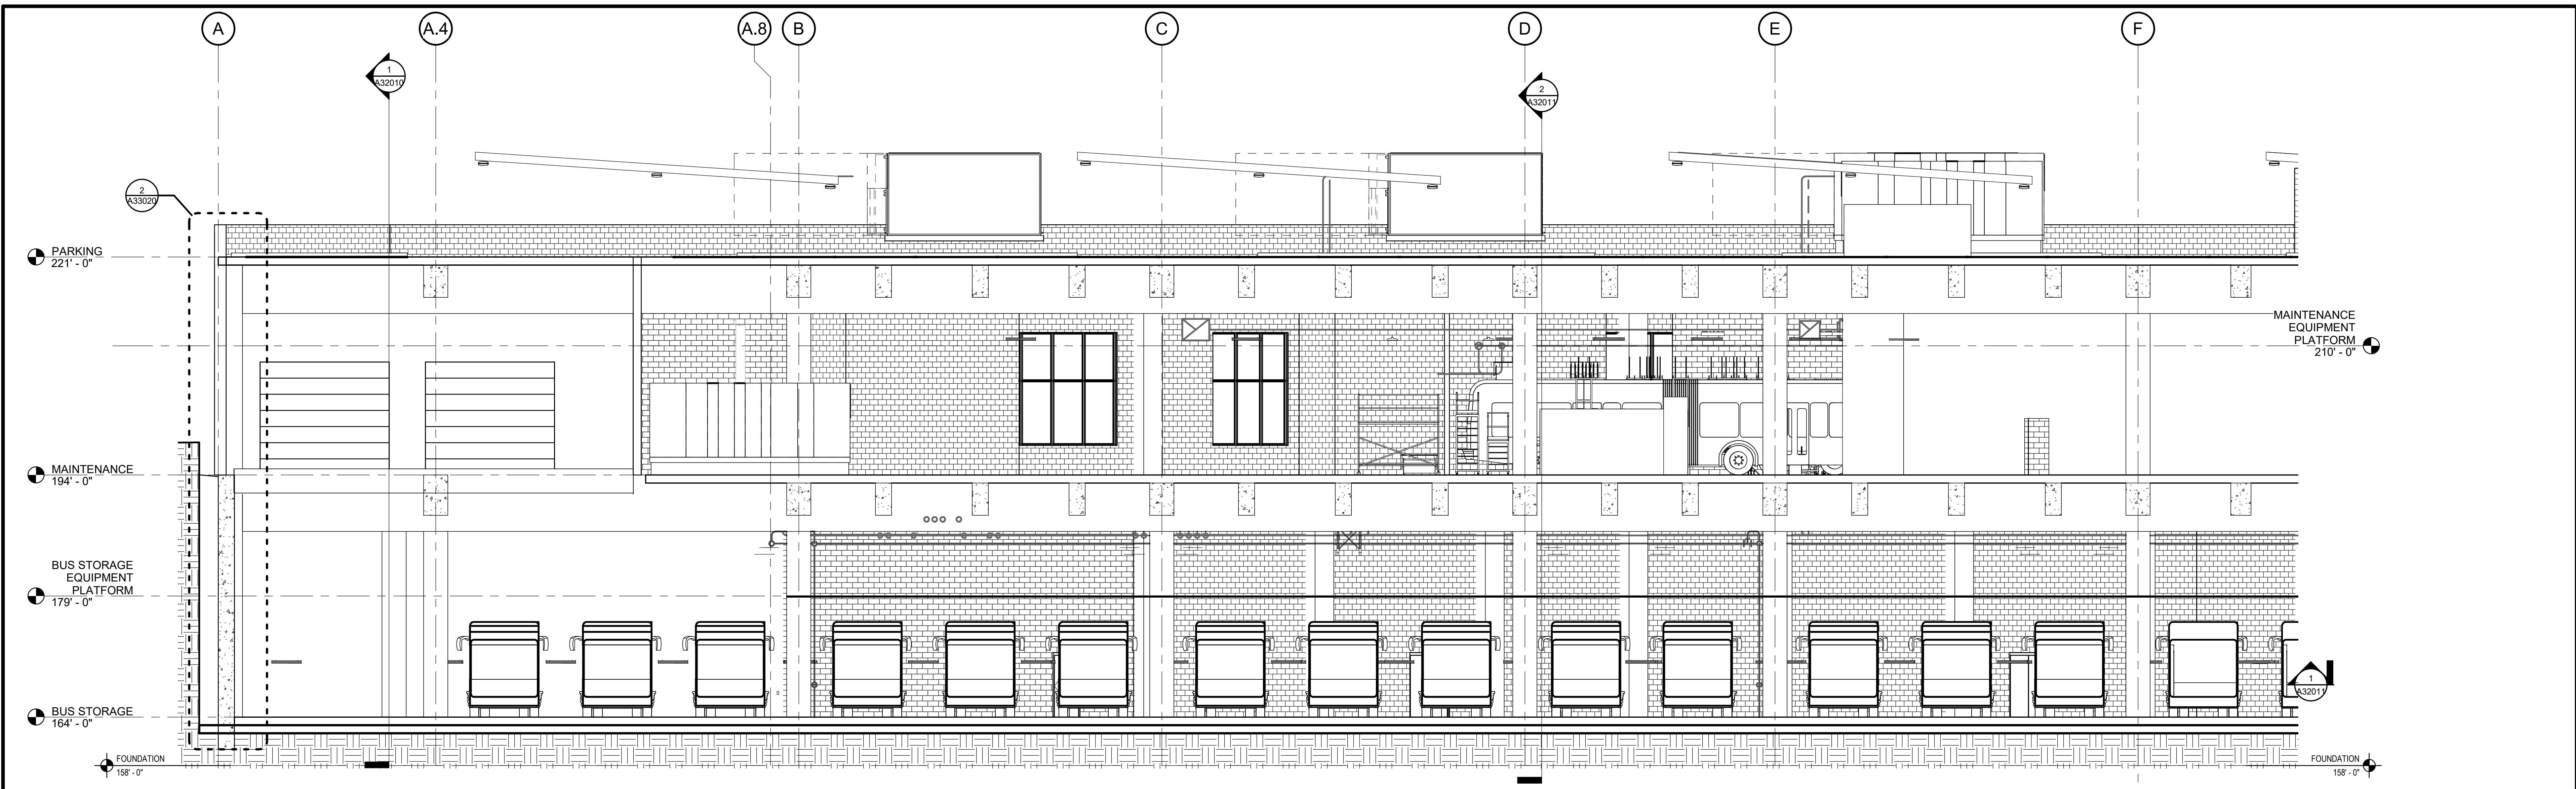

1 Section 28 - Callout 1  
 1/8" = 1'-0"

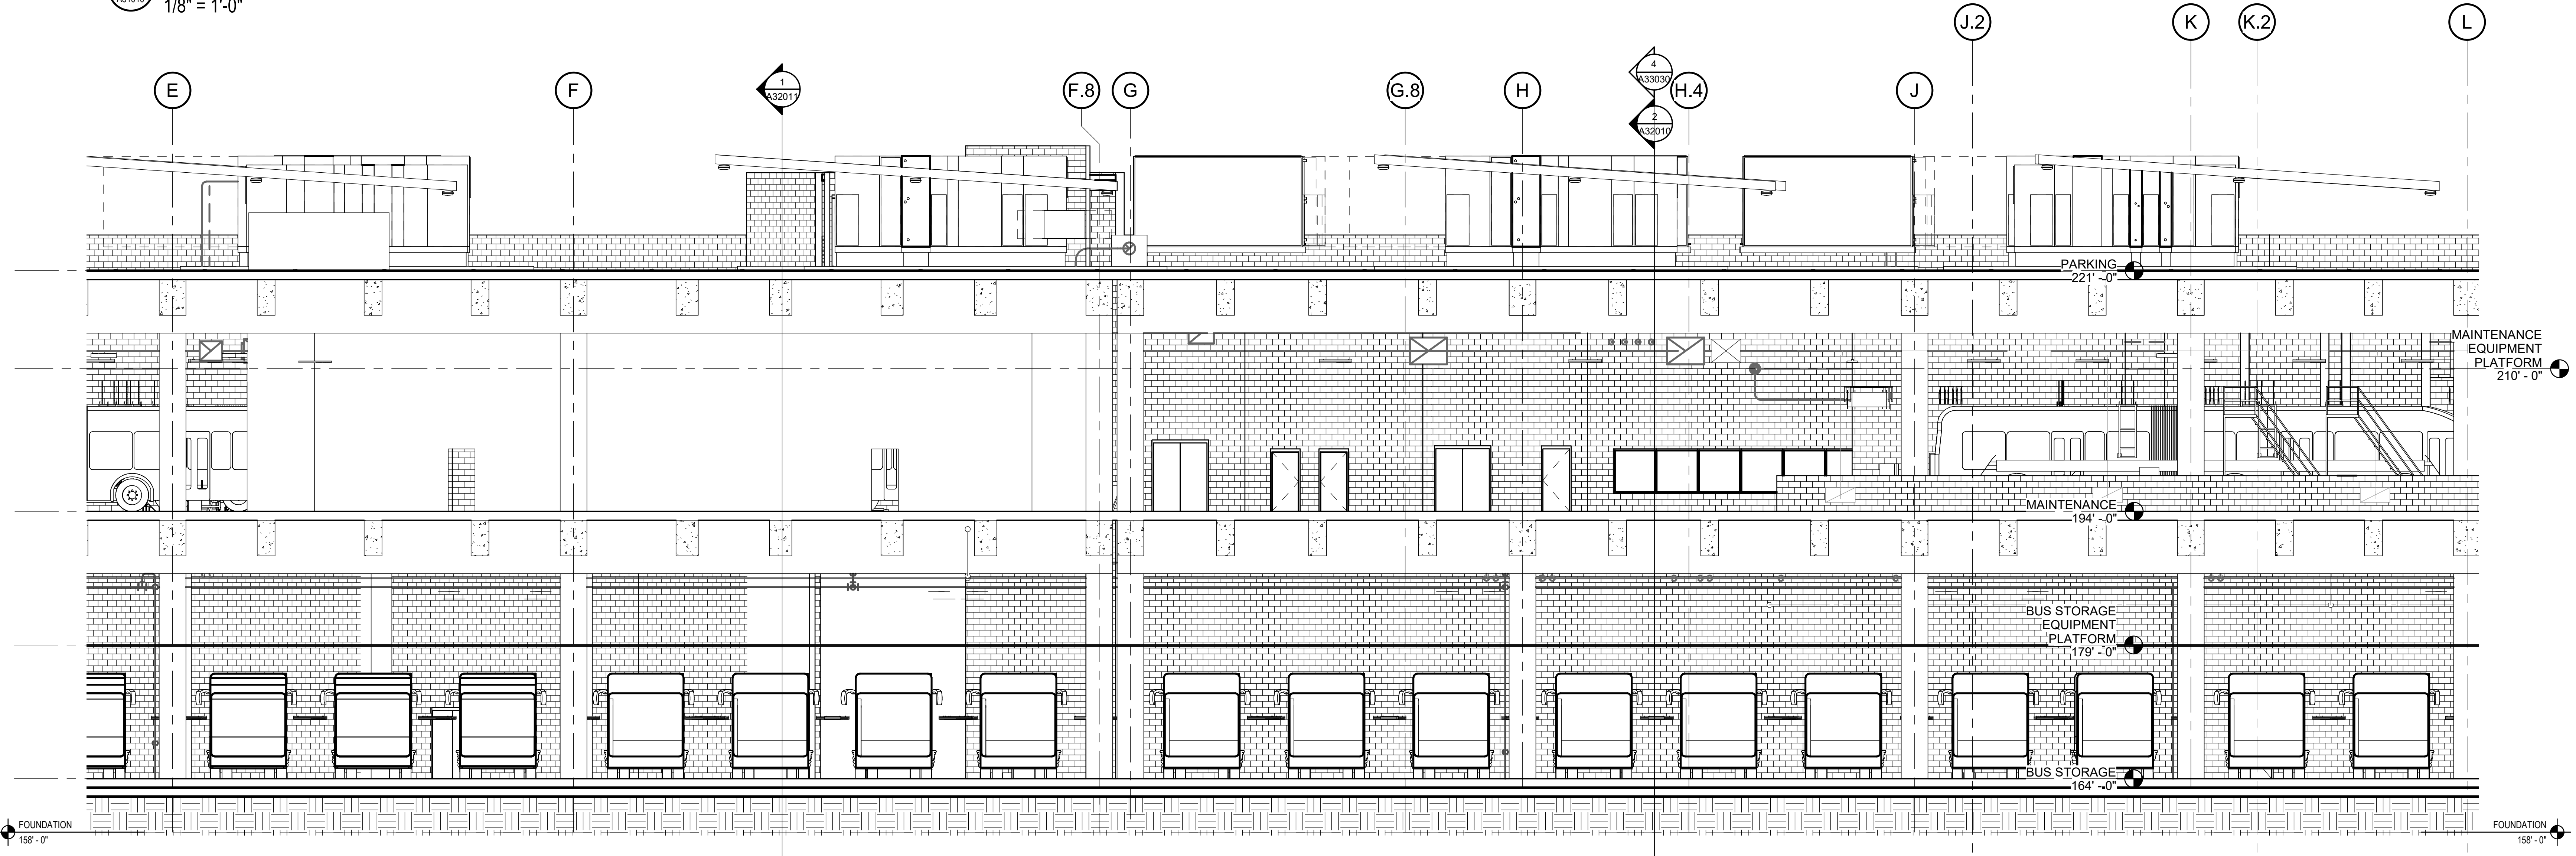

2 Section 28 - Callout 2  
 1/8" = 1'-0"

PRELIMINARY PROGRESS PRINT - NOT CHECKED

DDN: 2019.12.18.100 ARCHITECTURAL CONCEPT PLAN  
 2/14/2020 9:26:51 AM  
 BIM: 2020/10/04/24 - Northern Bus Garage ARCH-FCI-01-448-SL01.rvt


		REVISIONS			
DESIGNED	Designer	DATE	DATE	NUM	DESCRIPTION
DRAWN	Author	DATE			
CHECKED	Checker	DATE			


**WASHINGTON METROPOLITAN AREA TRANSIT AUTHORITY**  
 DEPARTMENT OF CONSTRUCTION AND DESIGN  
 ENGA - ARCHITECTURE

SUBMITTED \_\_\_\_\_ DATE \_\_\_\_\_ APPROVED \_\_\_\_\_ DATE \_\_\_\_\_

**NORTHERN BUS GARAGE REPLACEMENT**  
 BUILDING SECTIONS- N/S

CONTRACT NO. FQ19144N	SCALE 1/8" = 1'-0"	SHEET NO. A31020	DRAWING NO.
--------------------------	-----------------------	---------------------	-------------

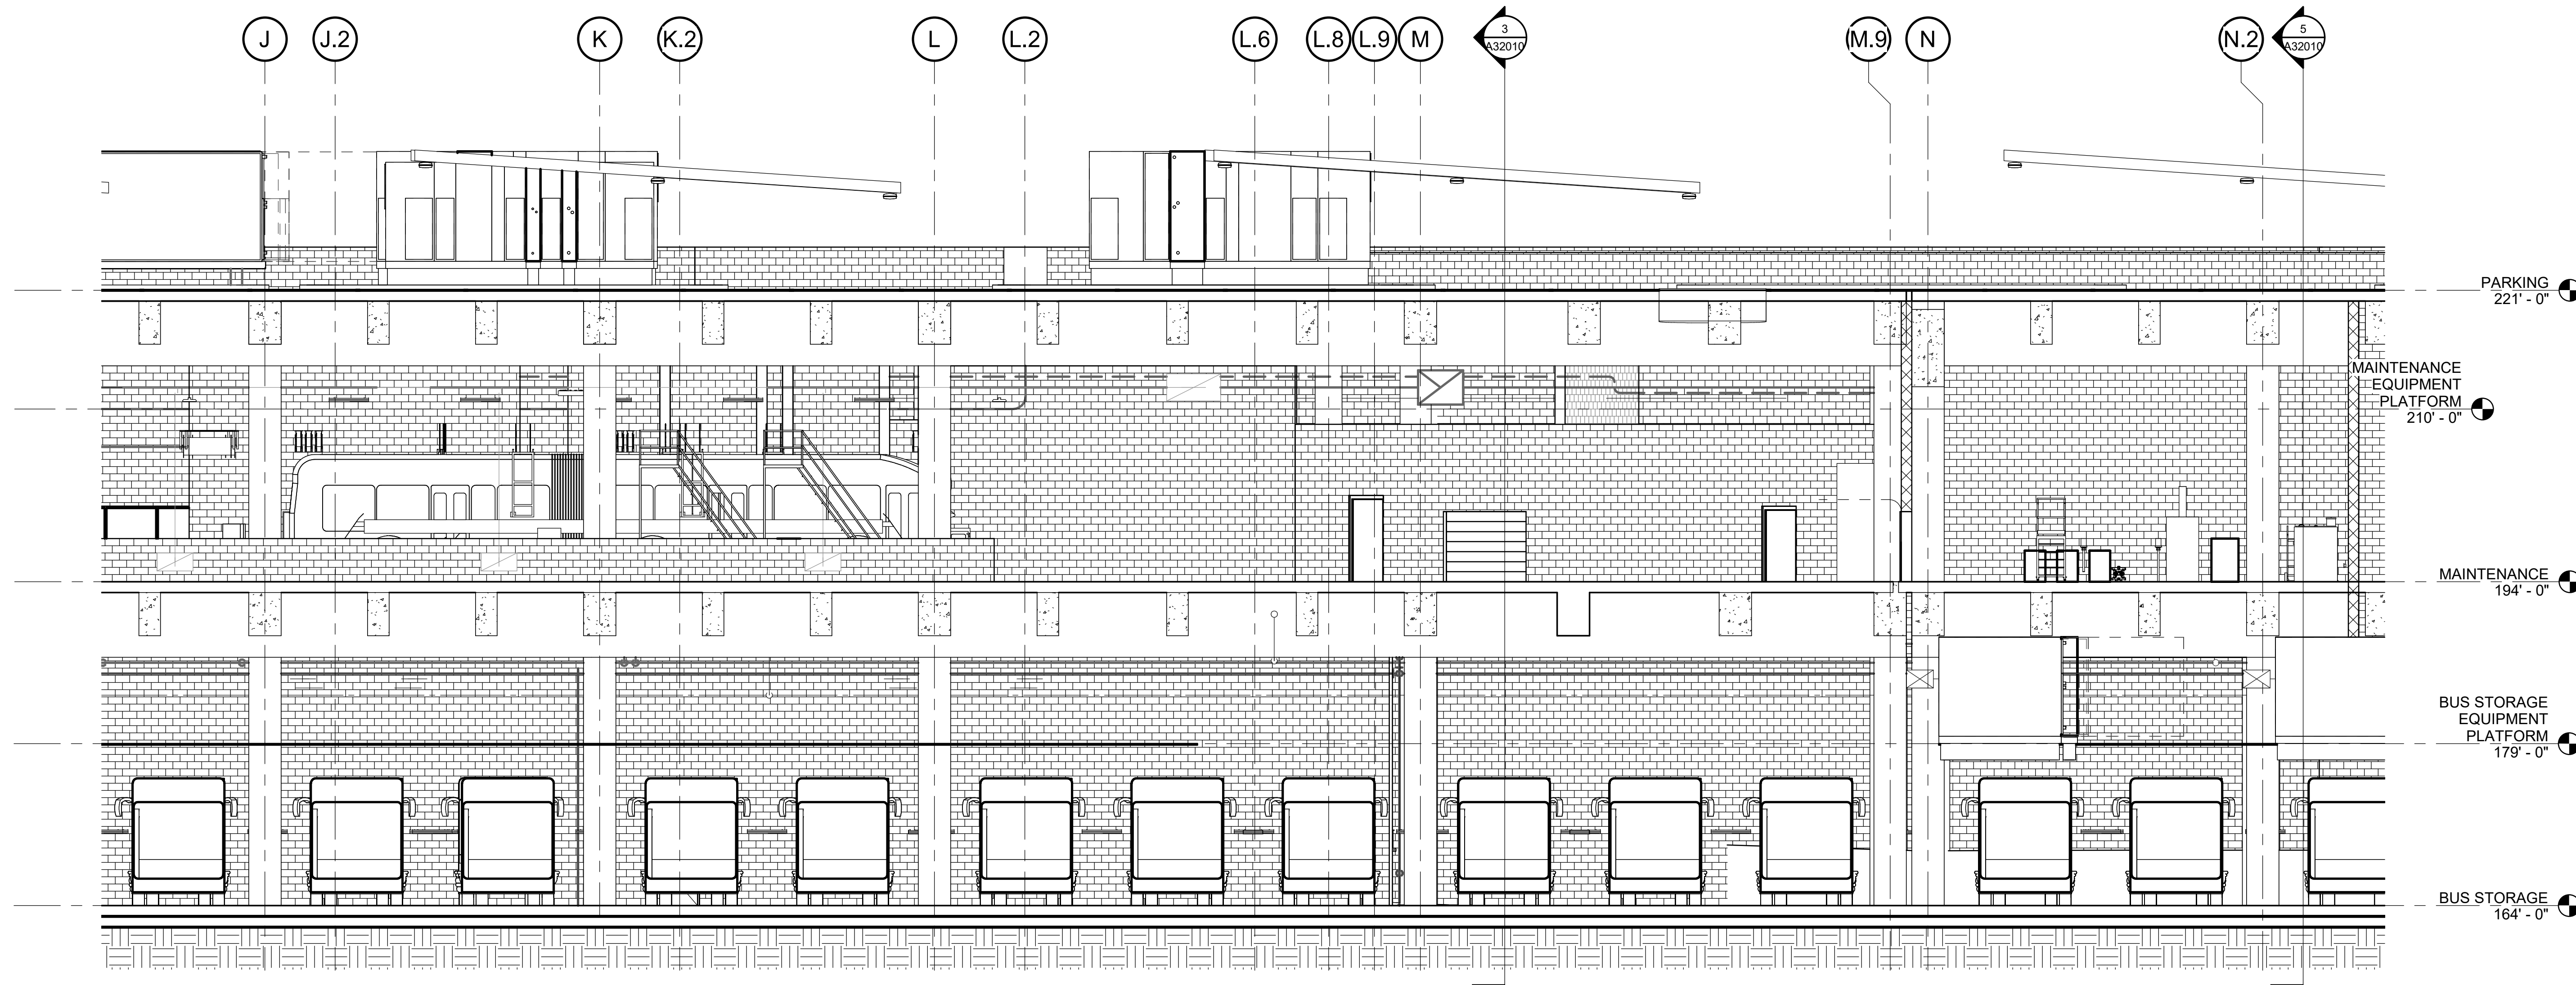

PARKING  
221' - 0"


MAINTENANCE  
EQUIPMENT  
PLATFORM  
210' - 0"

MAINTENANCE  
194' - 0"

BUS STORAGE  
EQUIPMENT  
PLATFORM  
179' - 0"

BUS STORAGE  
164' - 0"

Section 28 - Callout 3  
1/8" = 1'-0"

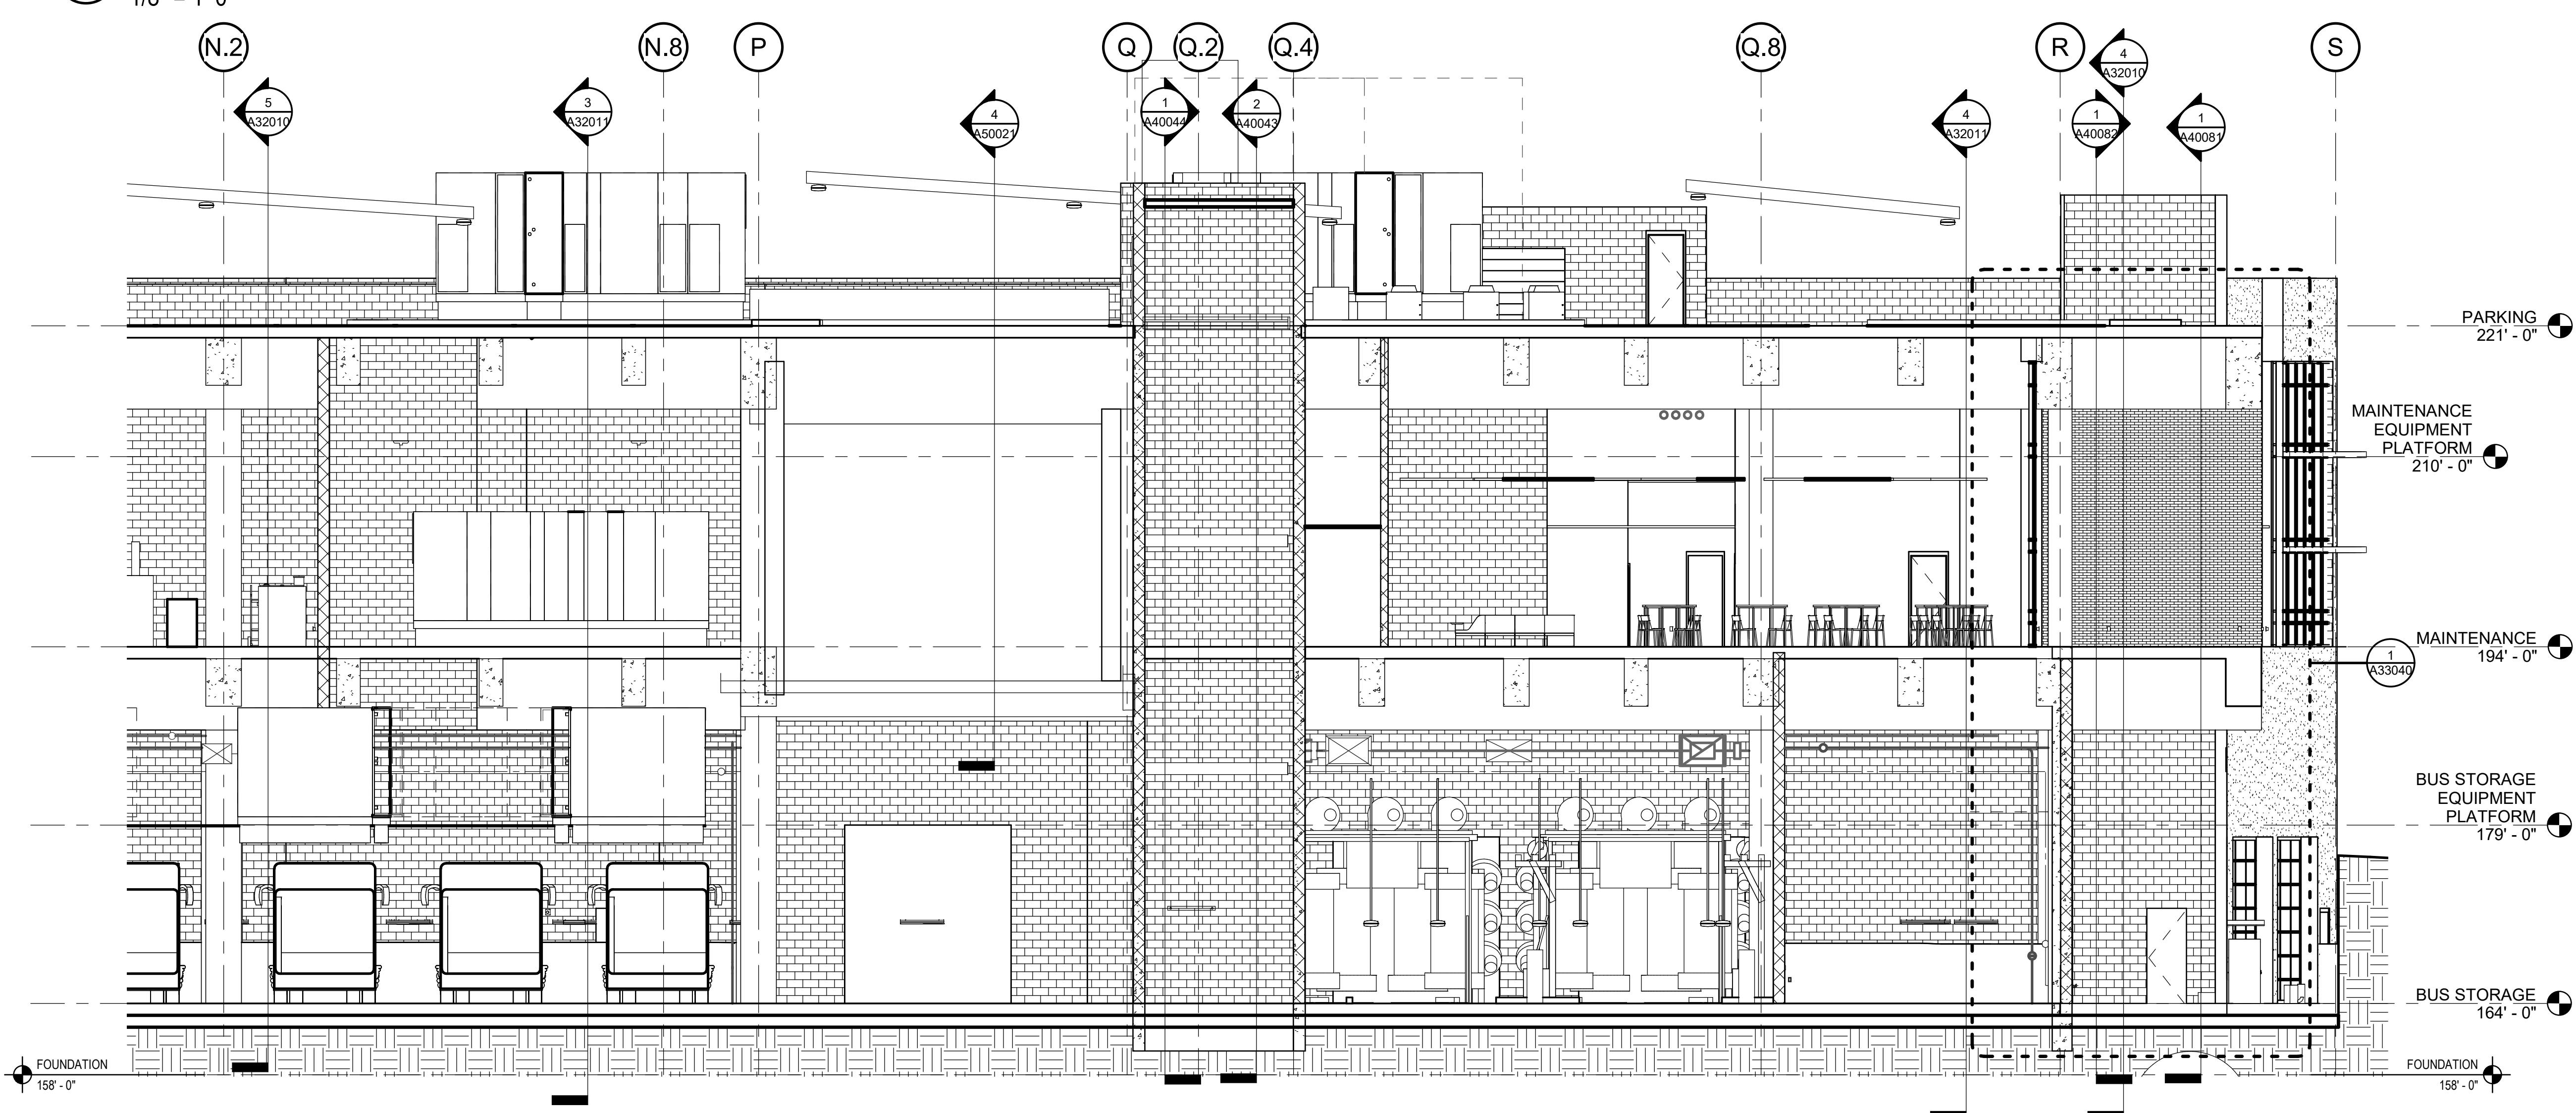

PARKING  
221' - 0"

MAINTENANCE  
EQUIPMENT  
PLATFORM  
210' - 0"

MAINTENANCE  
194' - 0"

BUS STORAGE  
EQUIPMENT  
PLATFORM  
179' - 0"

BUS STORAGE  
164' - 0"

FOUNDATION  
158' - 0"

Section 28 - Callout 4  
1/8" = 1'-0"

PRELIMINARY PROGRESS PRINT - NOT CHECKED

DDN: 2019.12.18.100 ARCHITECTURAL CONCEPT PLAN  
 2/14/2020 9:27:01 AM  
 BIM: 2020/07/04/ARCHITECTURE/ARCHITECTURE/144444-01.rvt

		REVISIONS			
DESIGNED	Designer	DATE	DATE	NUM	DESCRIPTION
DRAWN	Author	DATE			
CHECKED	Checker	DATE			


**WASHINGTON METROPOLITAN AREA TRANSIT AUTHORITY**  
 DEPARTMENT OF CONSTRUCTION AND DESIGN  
 ENGA - ARCHITECTURE

SUBMITTED \_\_\_\_\_ DATE \_\_\_\_\_ APPROVED \_\_\_\_\_ DATE \_\_\_\_\_


**NORTHERN BUS GARAGE REPLACEMENT**  
 BUILDING SECTIONS- N/S

CONTRACT NO. FQ19144N  
 SCALE 1/8" = 1'-0"  
 SHEET NO. A31021  
 DRAWING NO.



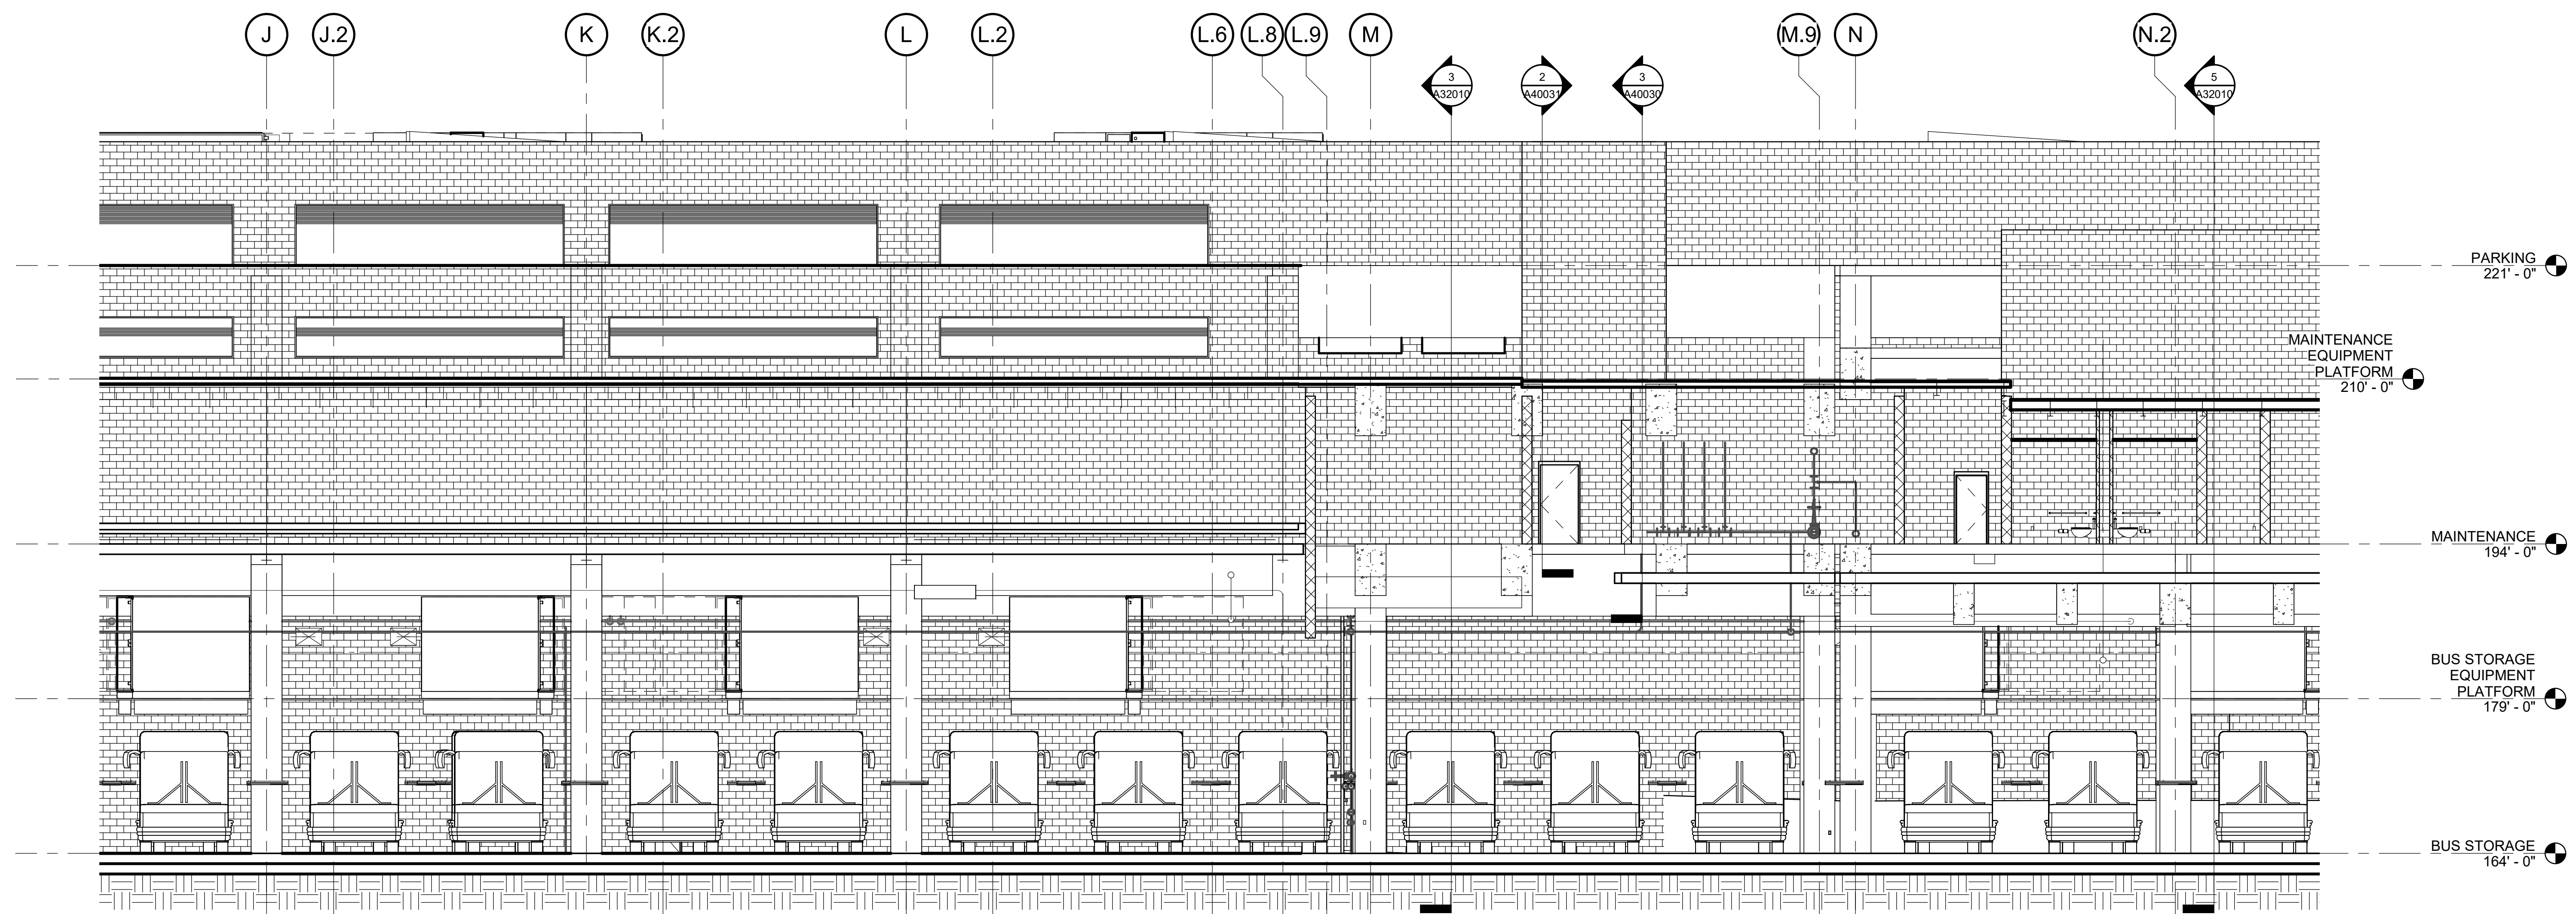

Section 29 - Callout 3  
 1/8" = 1'-0"

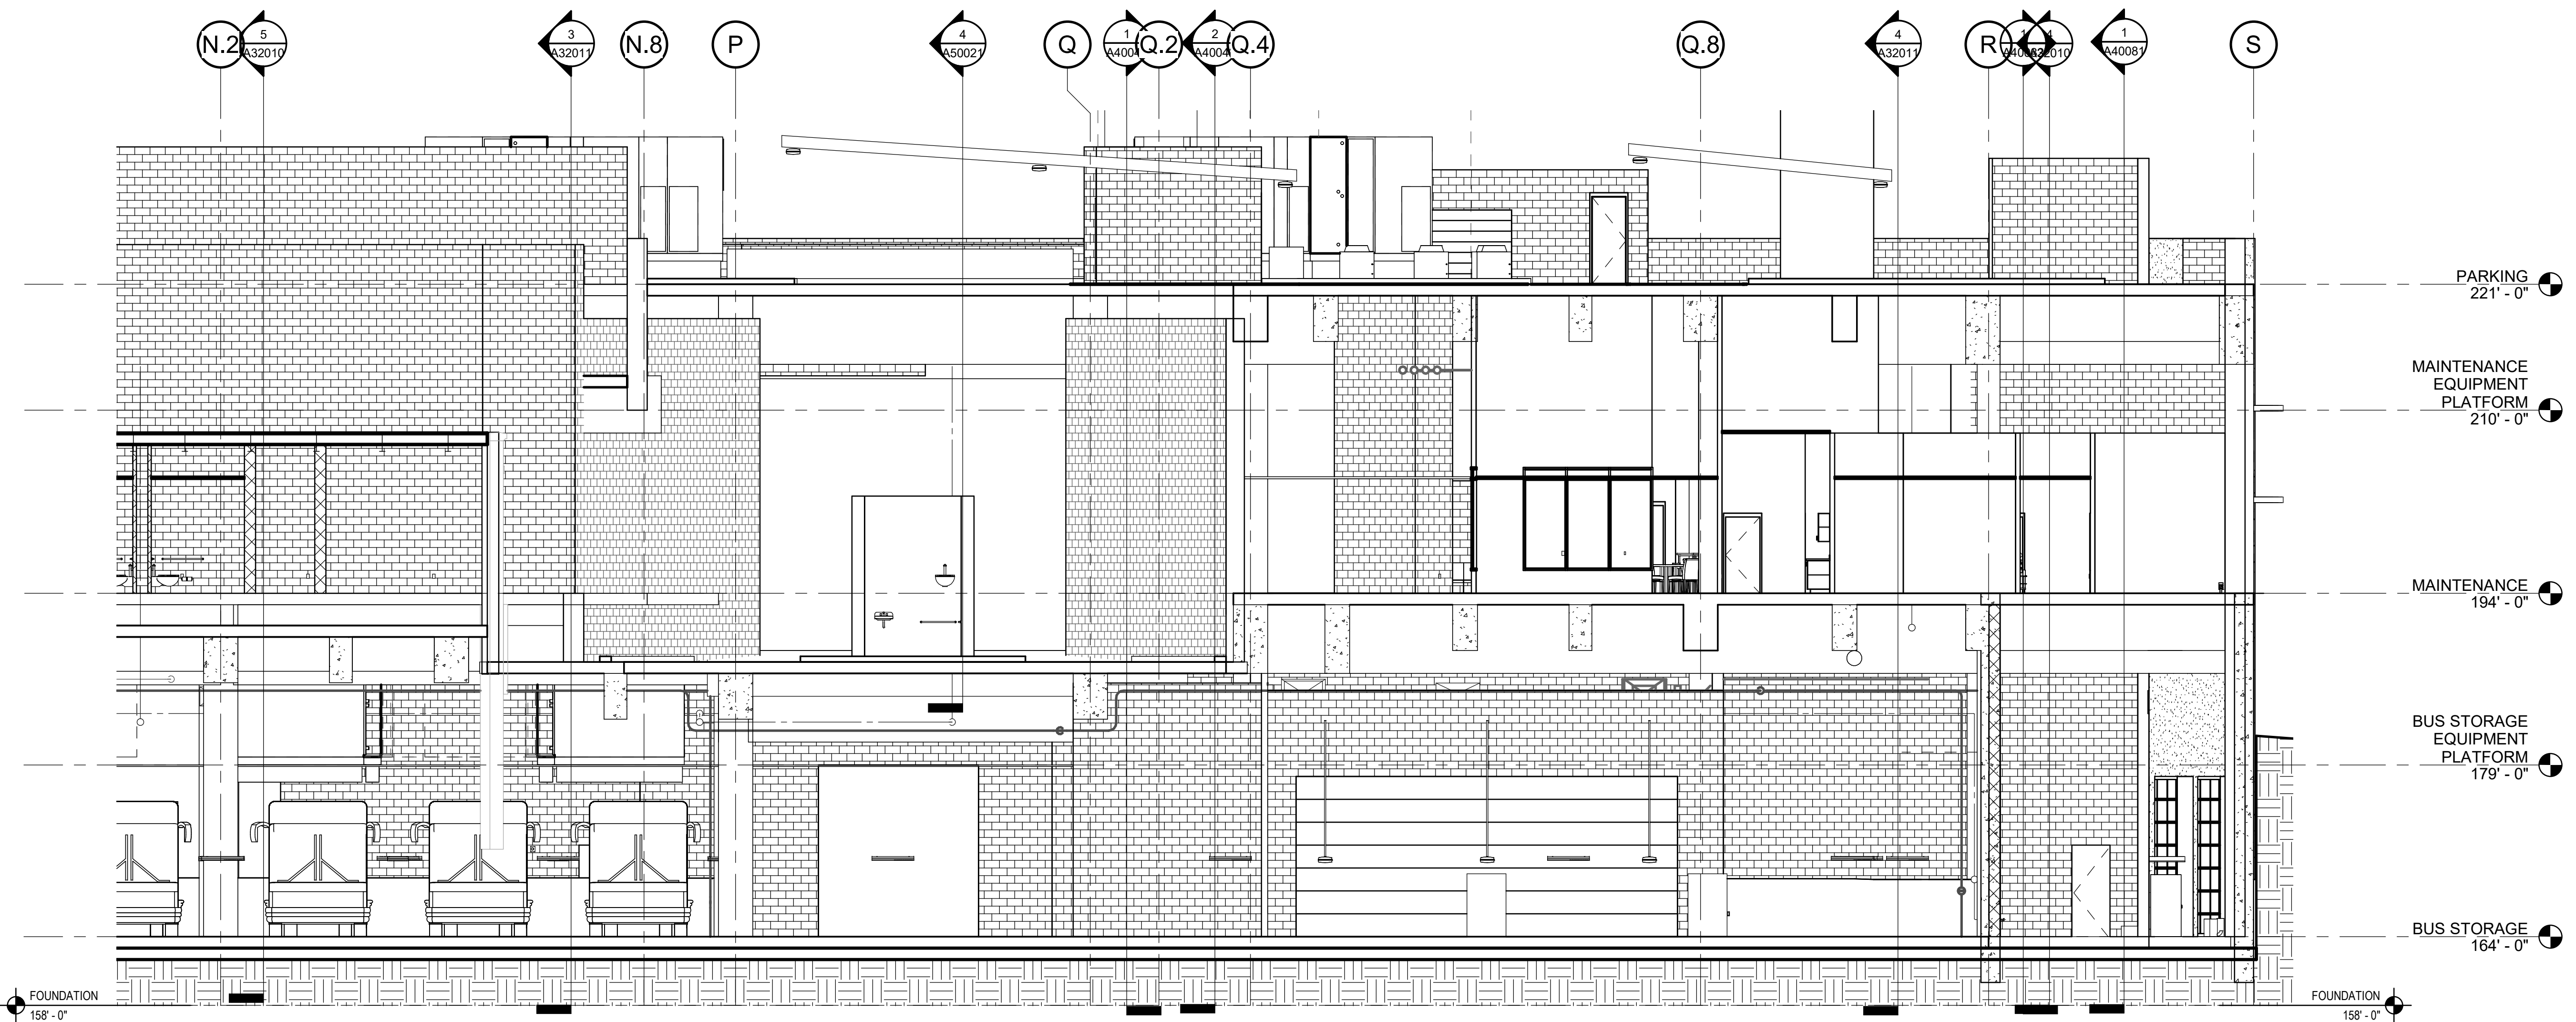

Section 29 - Callout 4  
 1/8" = 1'-0"

PRELIMINARY PROGRESS PRINT - NOT CHECKED

DDN: 2019.12.18:100 ARCHITECTURAL CONCEPT PLAN  
 2/14/2020 9:27:20 AM  
 BIM: 2007/10/04/24 - Northern Bus Garage Replacement - FQ19144N-SL01.rvt


		REVISIONS		
DESIGNED	Designer	DATE	DATE	DESCRIPTION
DRAWN	Author	DATE		
CHECKED	Checker	DATE		

**WASHINGTON METROPOLITAN AREA TRANSIT AUTHORITY**  
 DEPARTMENT OF CONSTRUCTION AND DESIGN  
 ENGA - ARCHITECTURE

SUBMITTED \_\_\_\_\_ DATE \_\_\_\_\_ APPROVED \_\_\_\_\_ DATE \_\_\_\_\_

**NORTHERN BUS GARAGE REPLACEMENT**  
 BUILDING SECTIONS- N/S

CONTRACT NO. FQ19144N	SCALE 1/8" = 1'-0"	SHEET NO. A31031	DRAWING NO.
--------------------------	-----------------------	---------------------	-------------

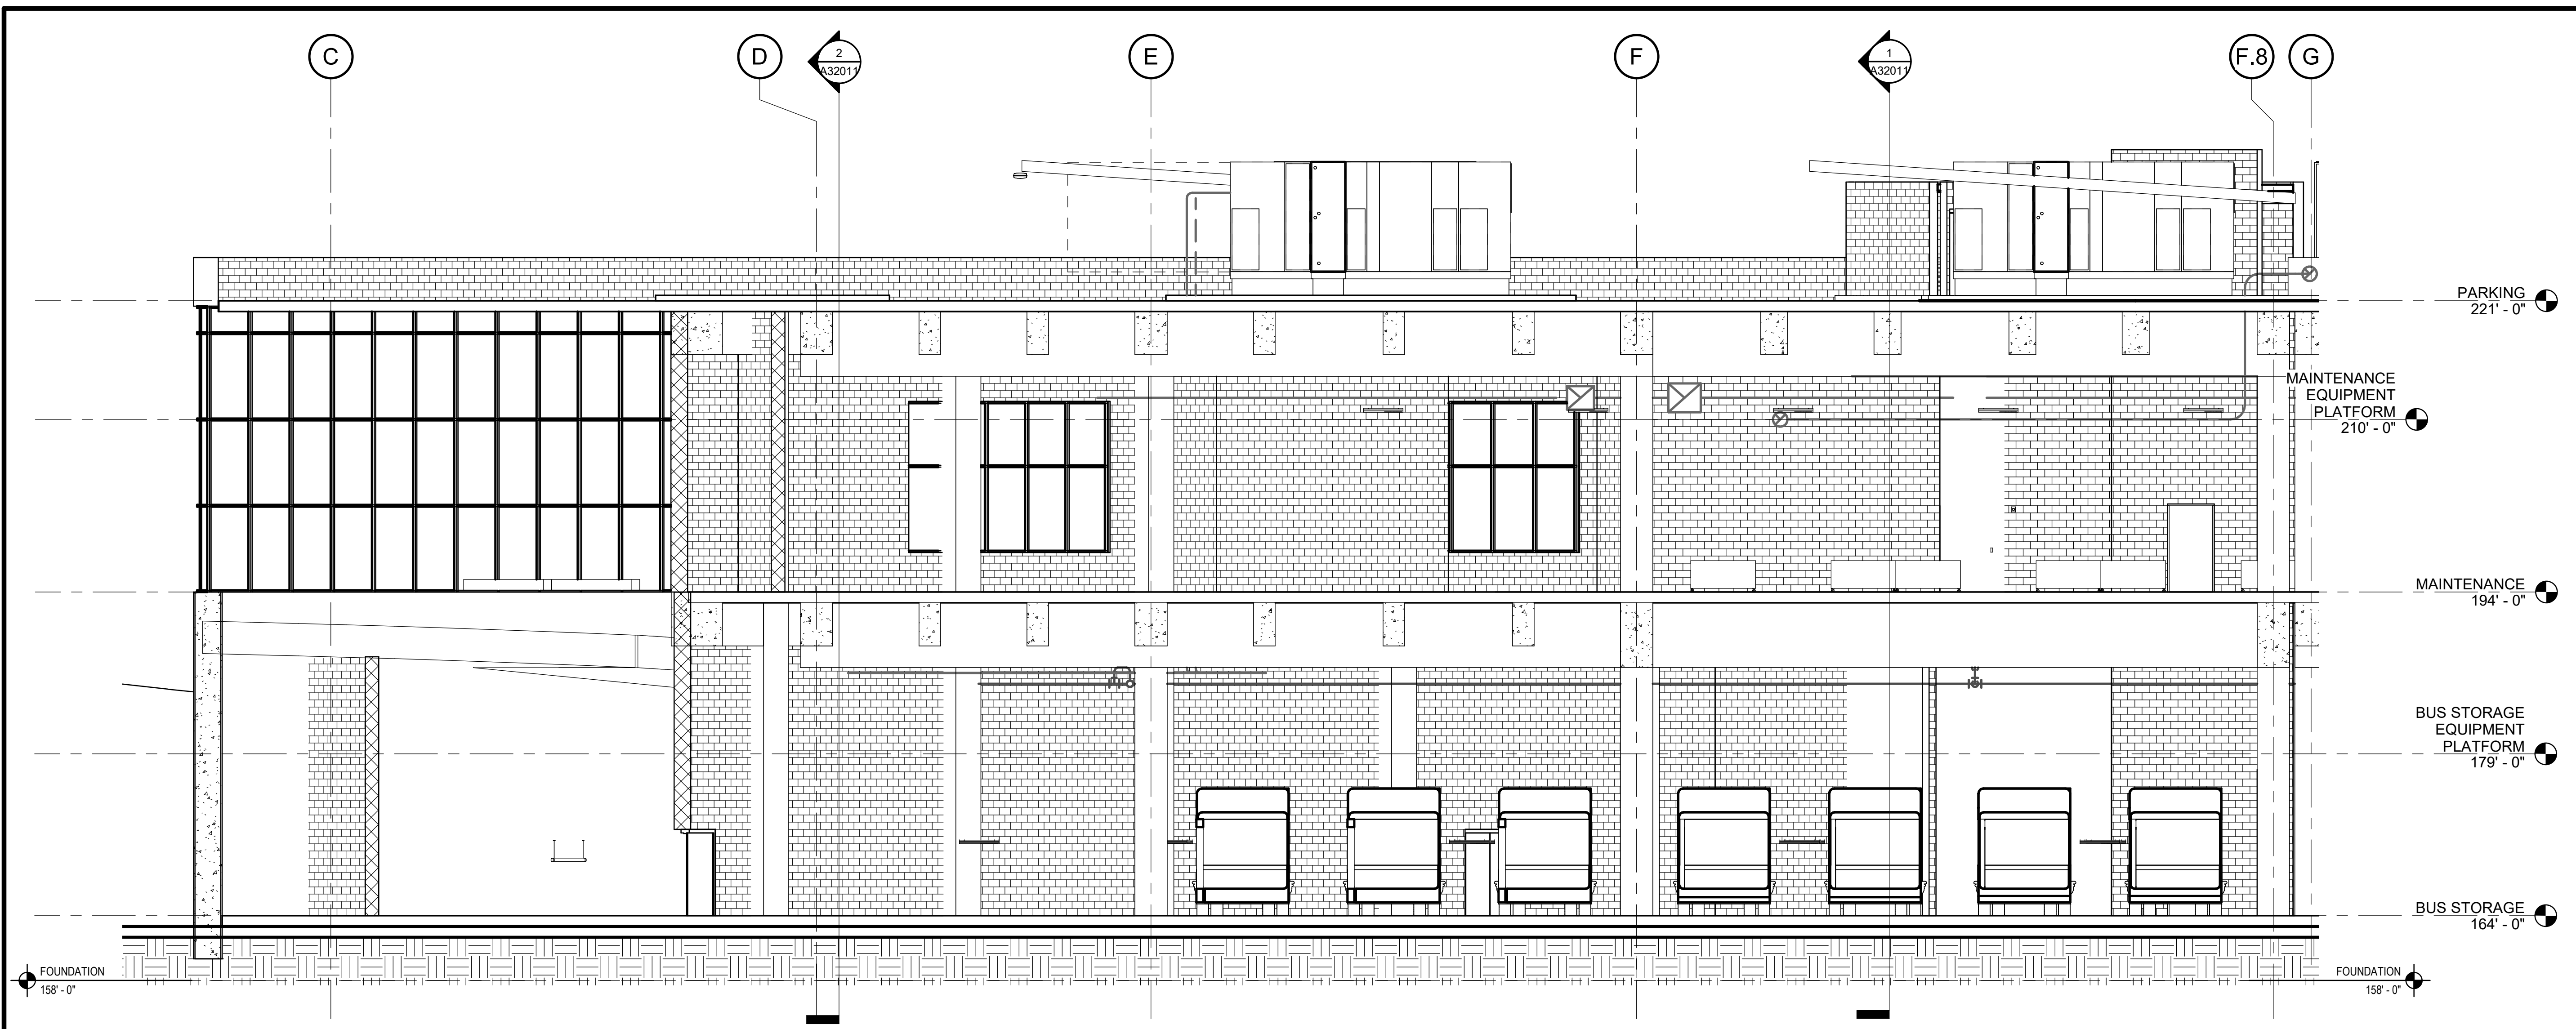

PARKING  
221' - 0"


MAINTENANCE  
EQUIPMENT  
PLATFORM  
210' - 0"

MAINTENANCE  
194' - 0"

BUS STORAGE  
EQUIPMENT  
PLATFORM  
179' - 0"

BUS STORAGE  
164' - 0"

FOUNDATION  
158' - 0"

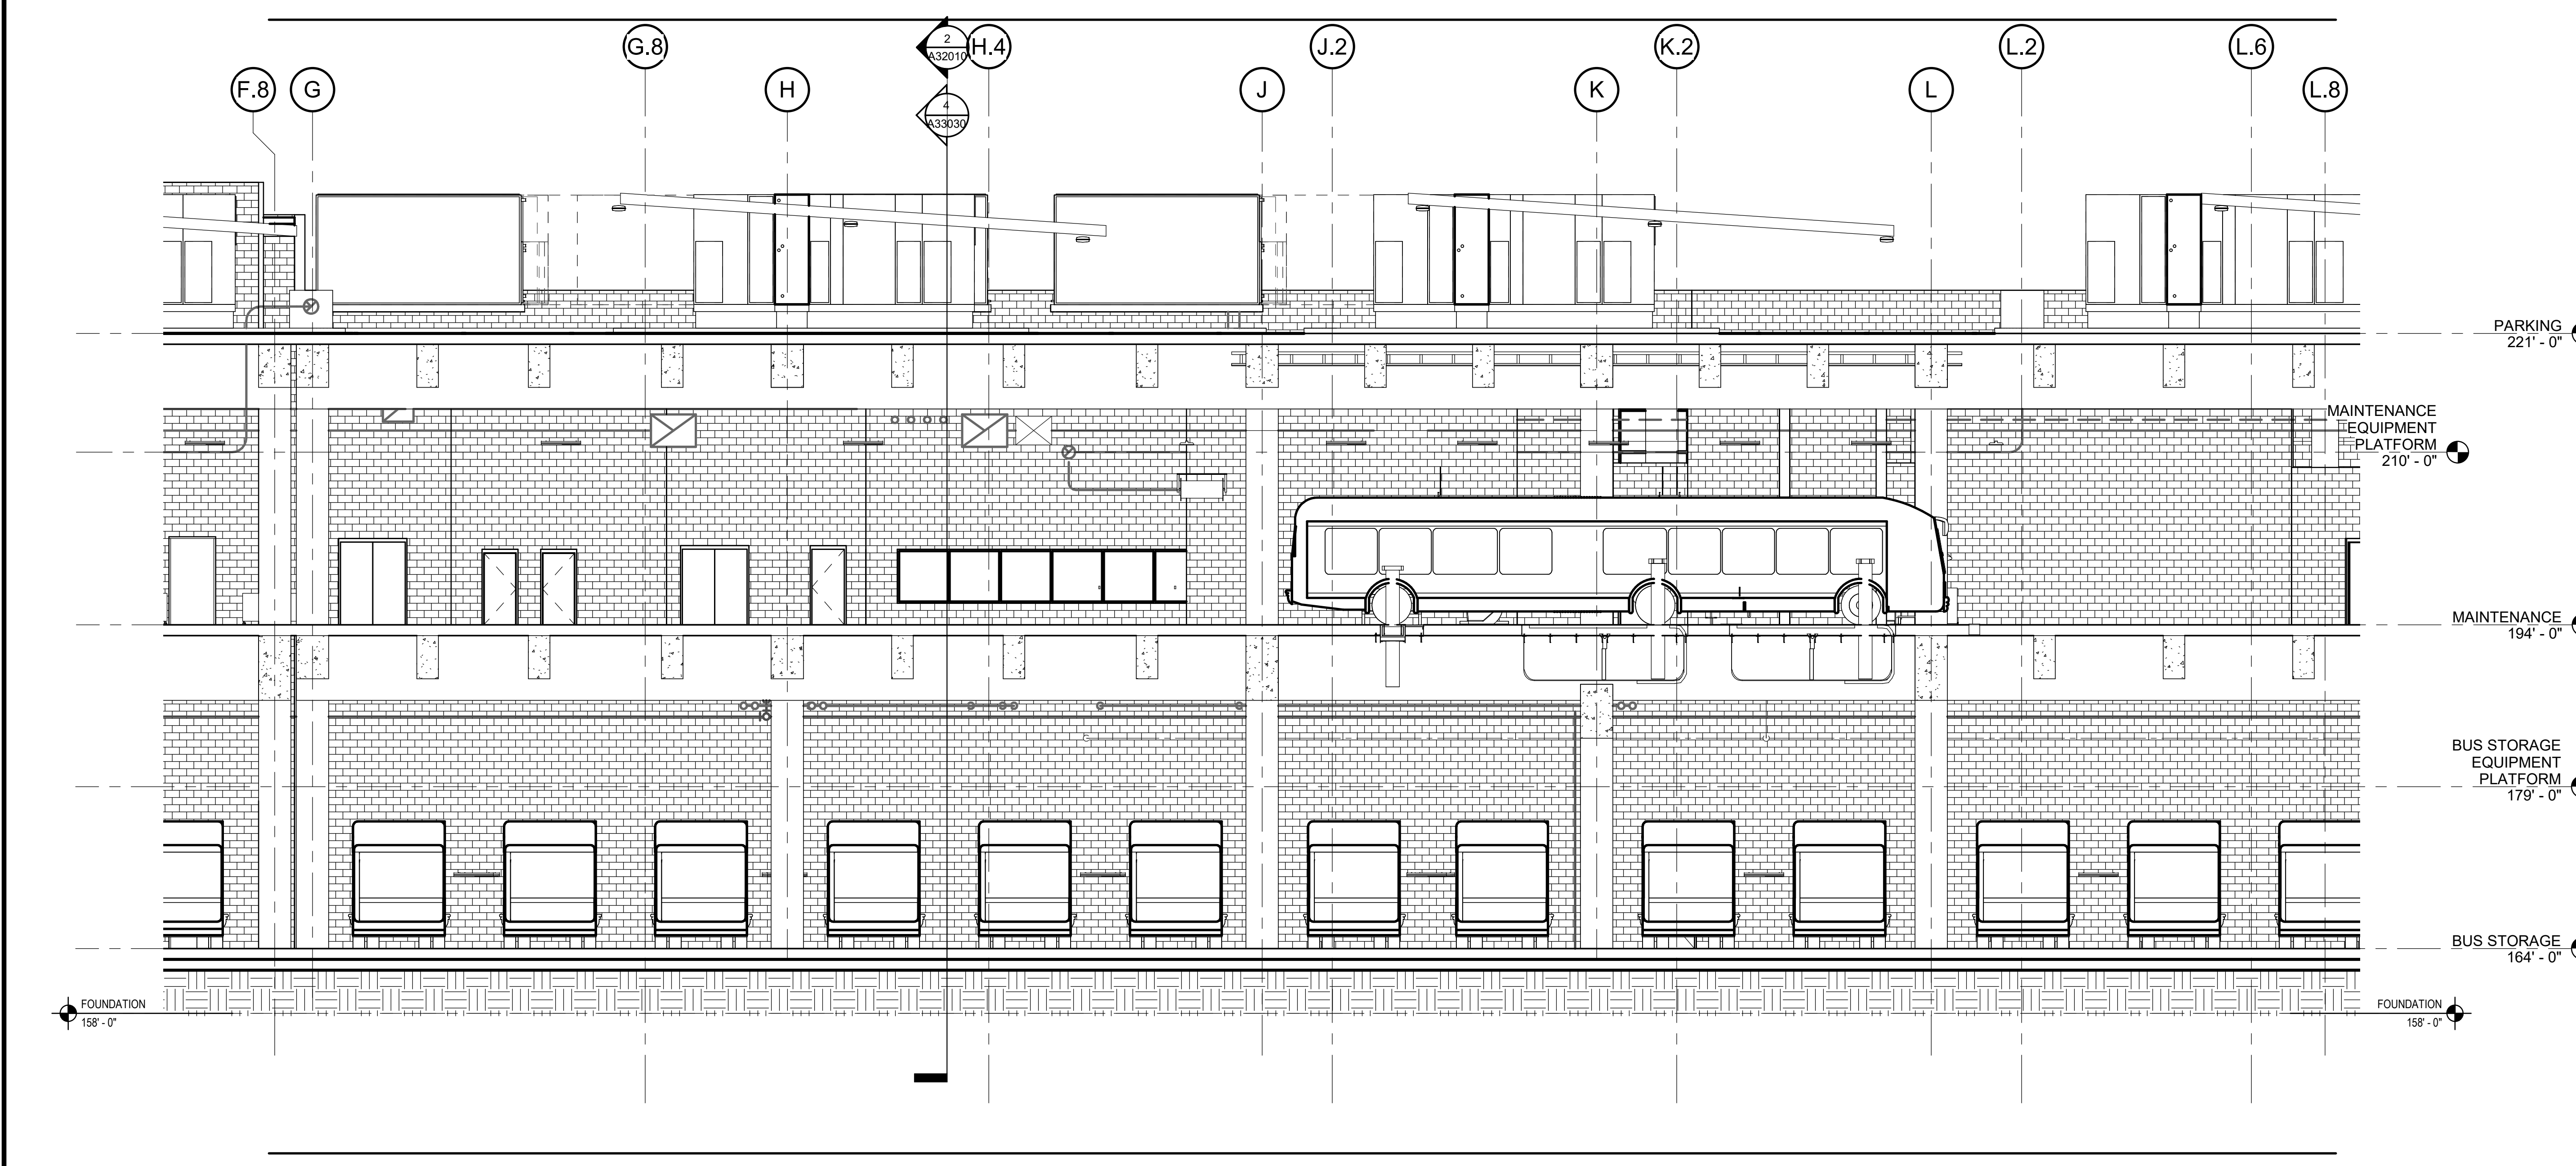

PARKING  
221' - 0"

MAINTENANCE  
EQUIPMENT  
PLATFORM  
210' - 0"

MAINTENANCE  
194' - 0"

BUS STORAGE  
EQUIPMENT  
PLATFORM  
179' - 0"

BUS STORAGE  
164' - 0"

FOUNDATION  
158' - 0"

**PRELIMINARY PROGRESS PRINT - NOT CHECKED**

DDN: 2019.12.18.5-100 ARCHITECTURAL CONCEPT PLAN  
 2/14/2020 9:27:26 AM  
 BIM 2007/2008/2009/2010/2099/2100


		REVISIONS			
DESIGNED	Designer	DATE	DATE	NUM	DESCRIPTION
DRAWN	Author	DATE			
CHECKED	Checker	DATE			

**WASHINGTON METROPOLITAN AREA TRANSIT AUTHORITY**  
 DEPARTMENT OF CONSTRUCTION AND DESIGN  
 ENGA - ARCHITECTURE


SUBMITTED \_\_\_\_\_ DATE \_\_\_\_\_ APPROVED \_\_\_\_\_ DATE \_\_\_\_\_

**NORTHERN BUS GARAGE REPLACEMENT**  
 BUILDING SECTIONS- N/S

CONTRACT NO. FQ19144N	SCALE 1/8" = 1'-0"	SHEET NO. A31040	DRAWING NO.
--------------------------	-----------------------	---------------------	-------------

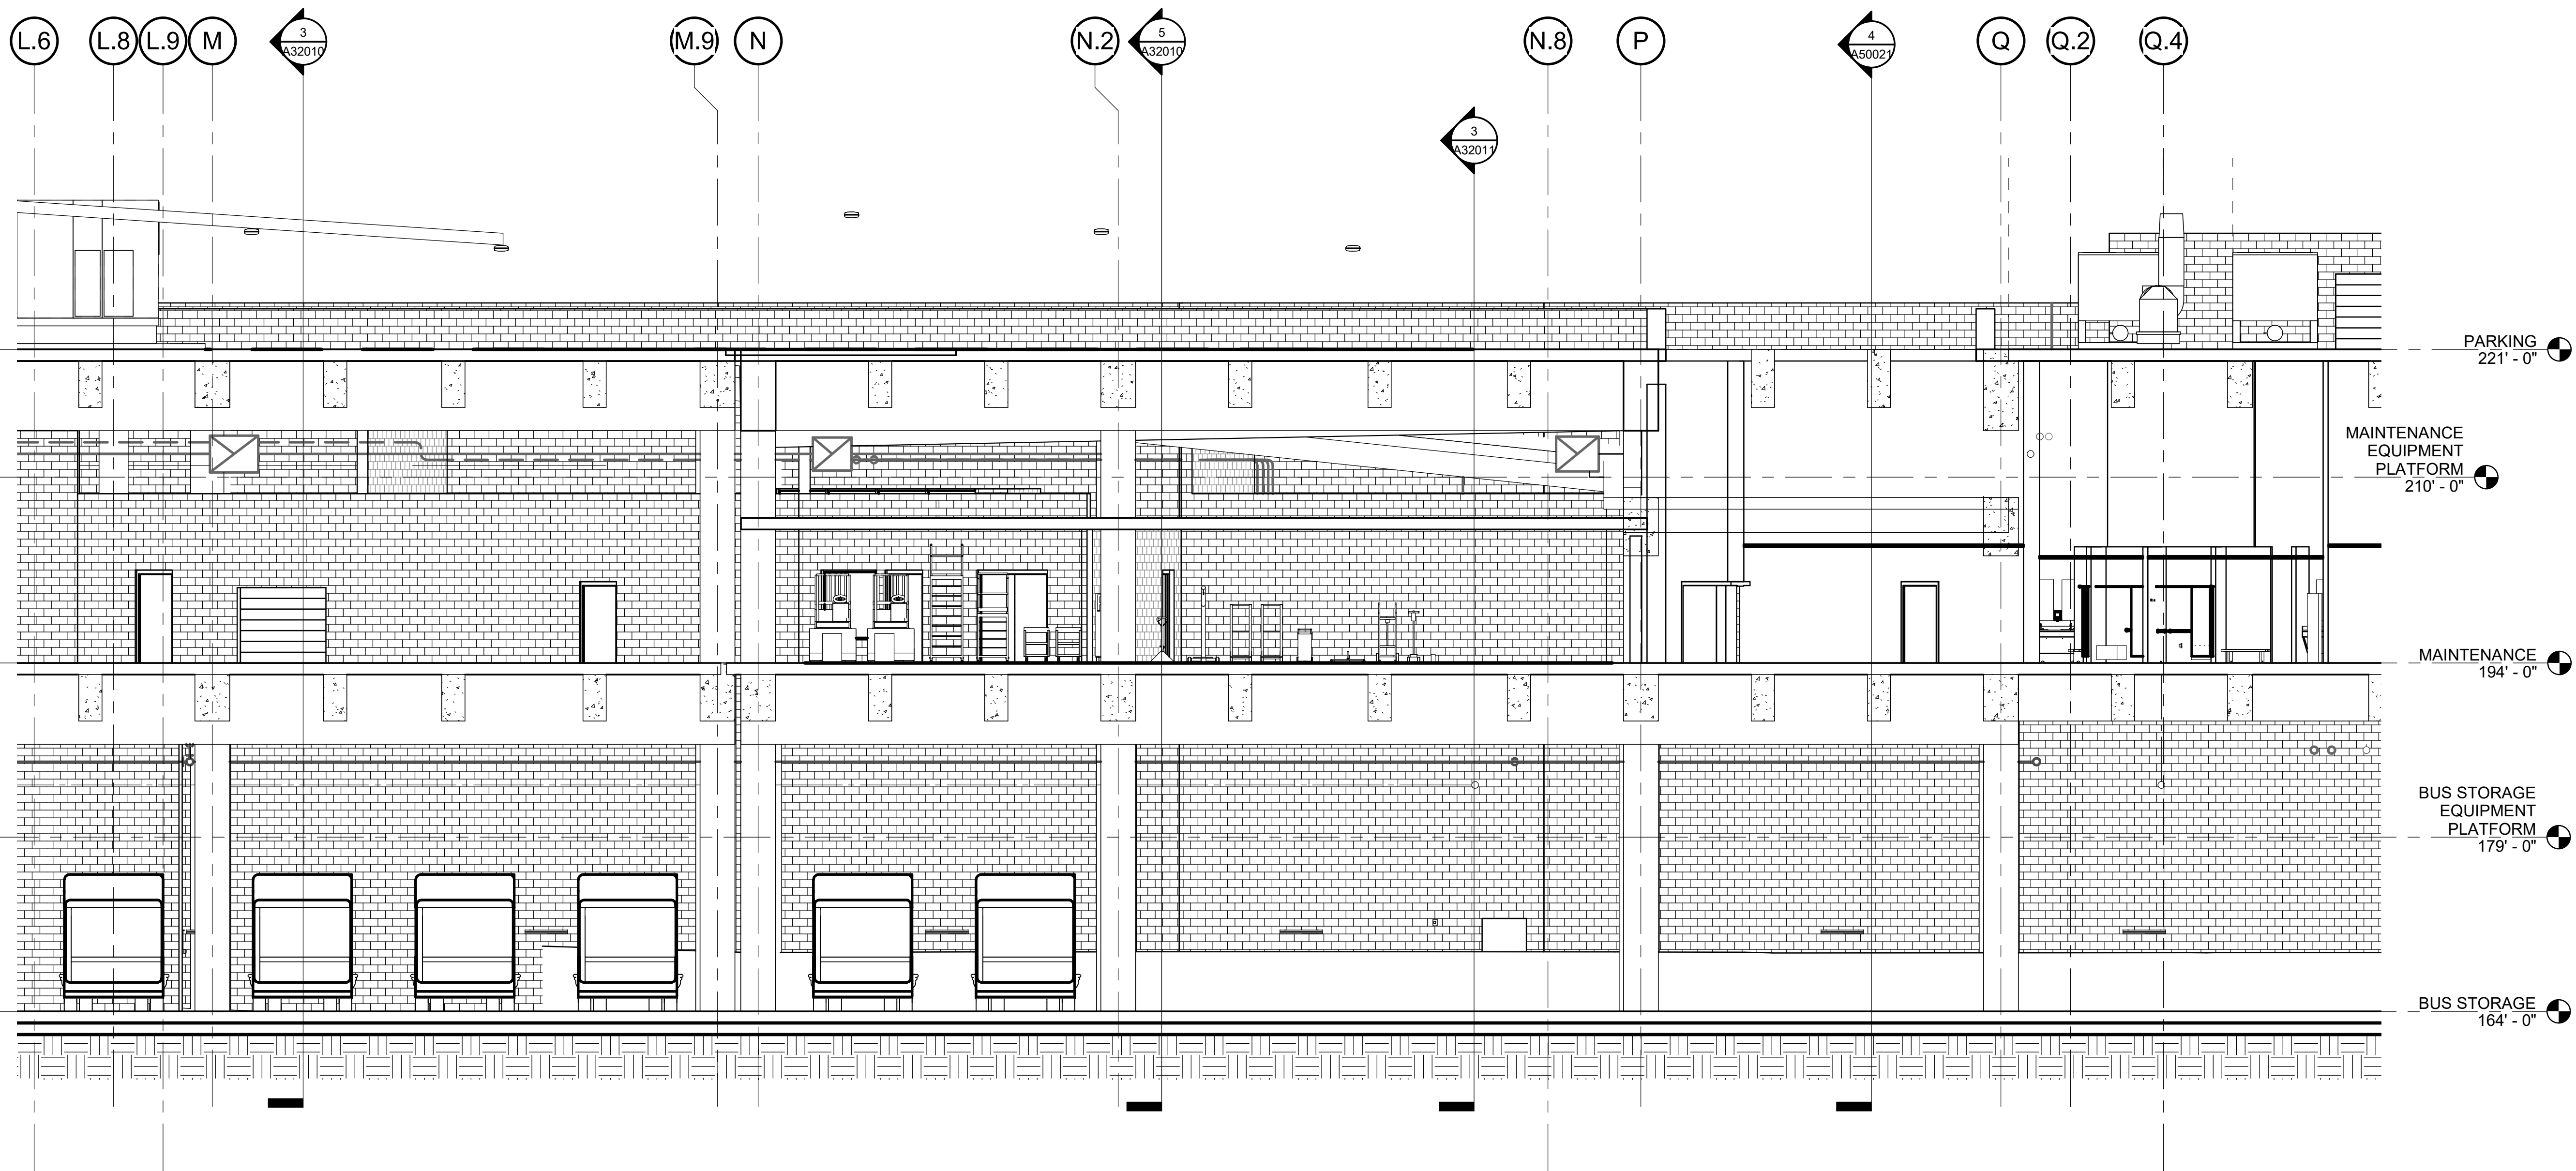

Section 27 - Callout 3  
1/8" = 1'-0"

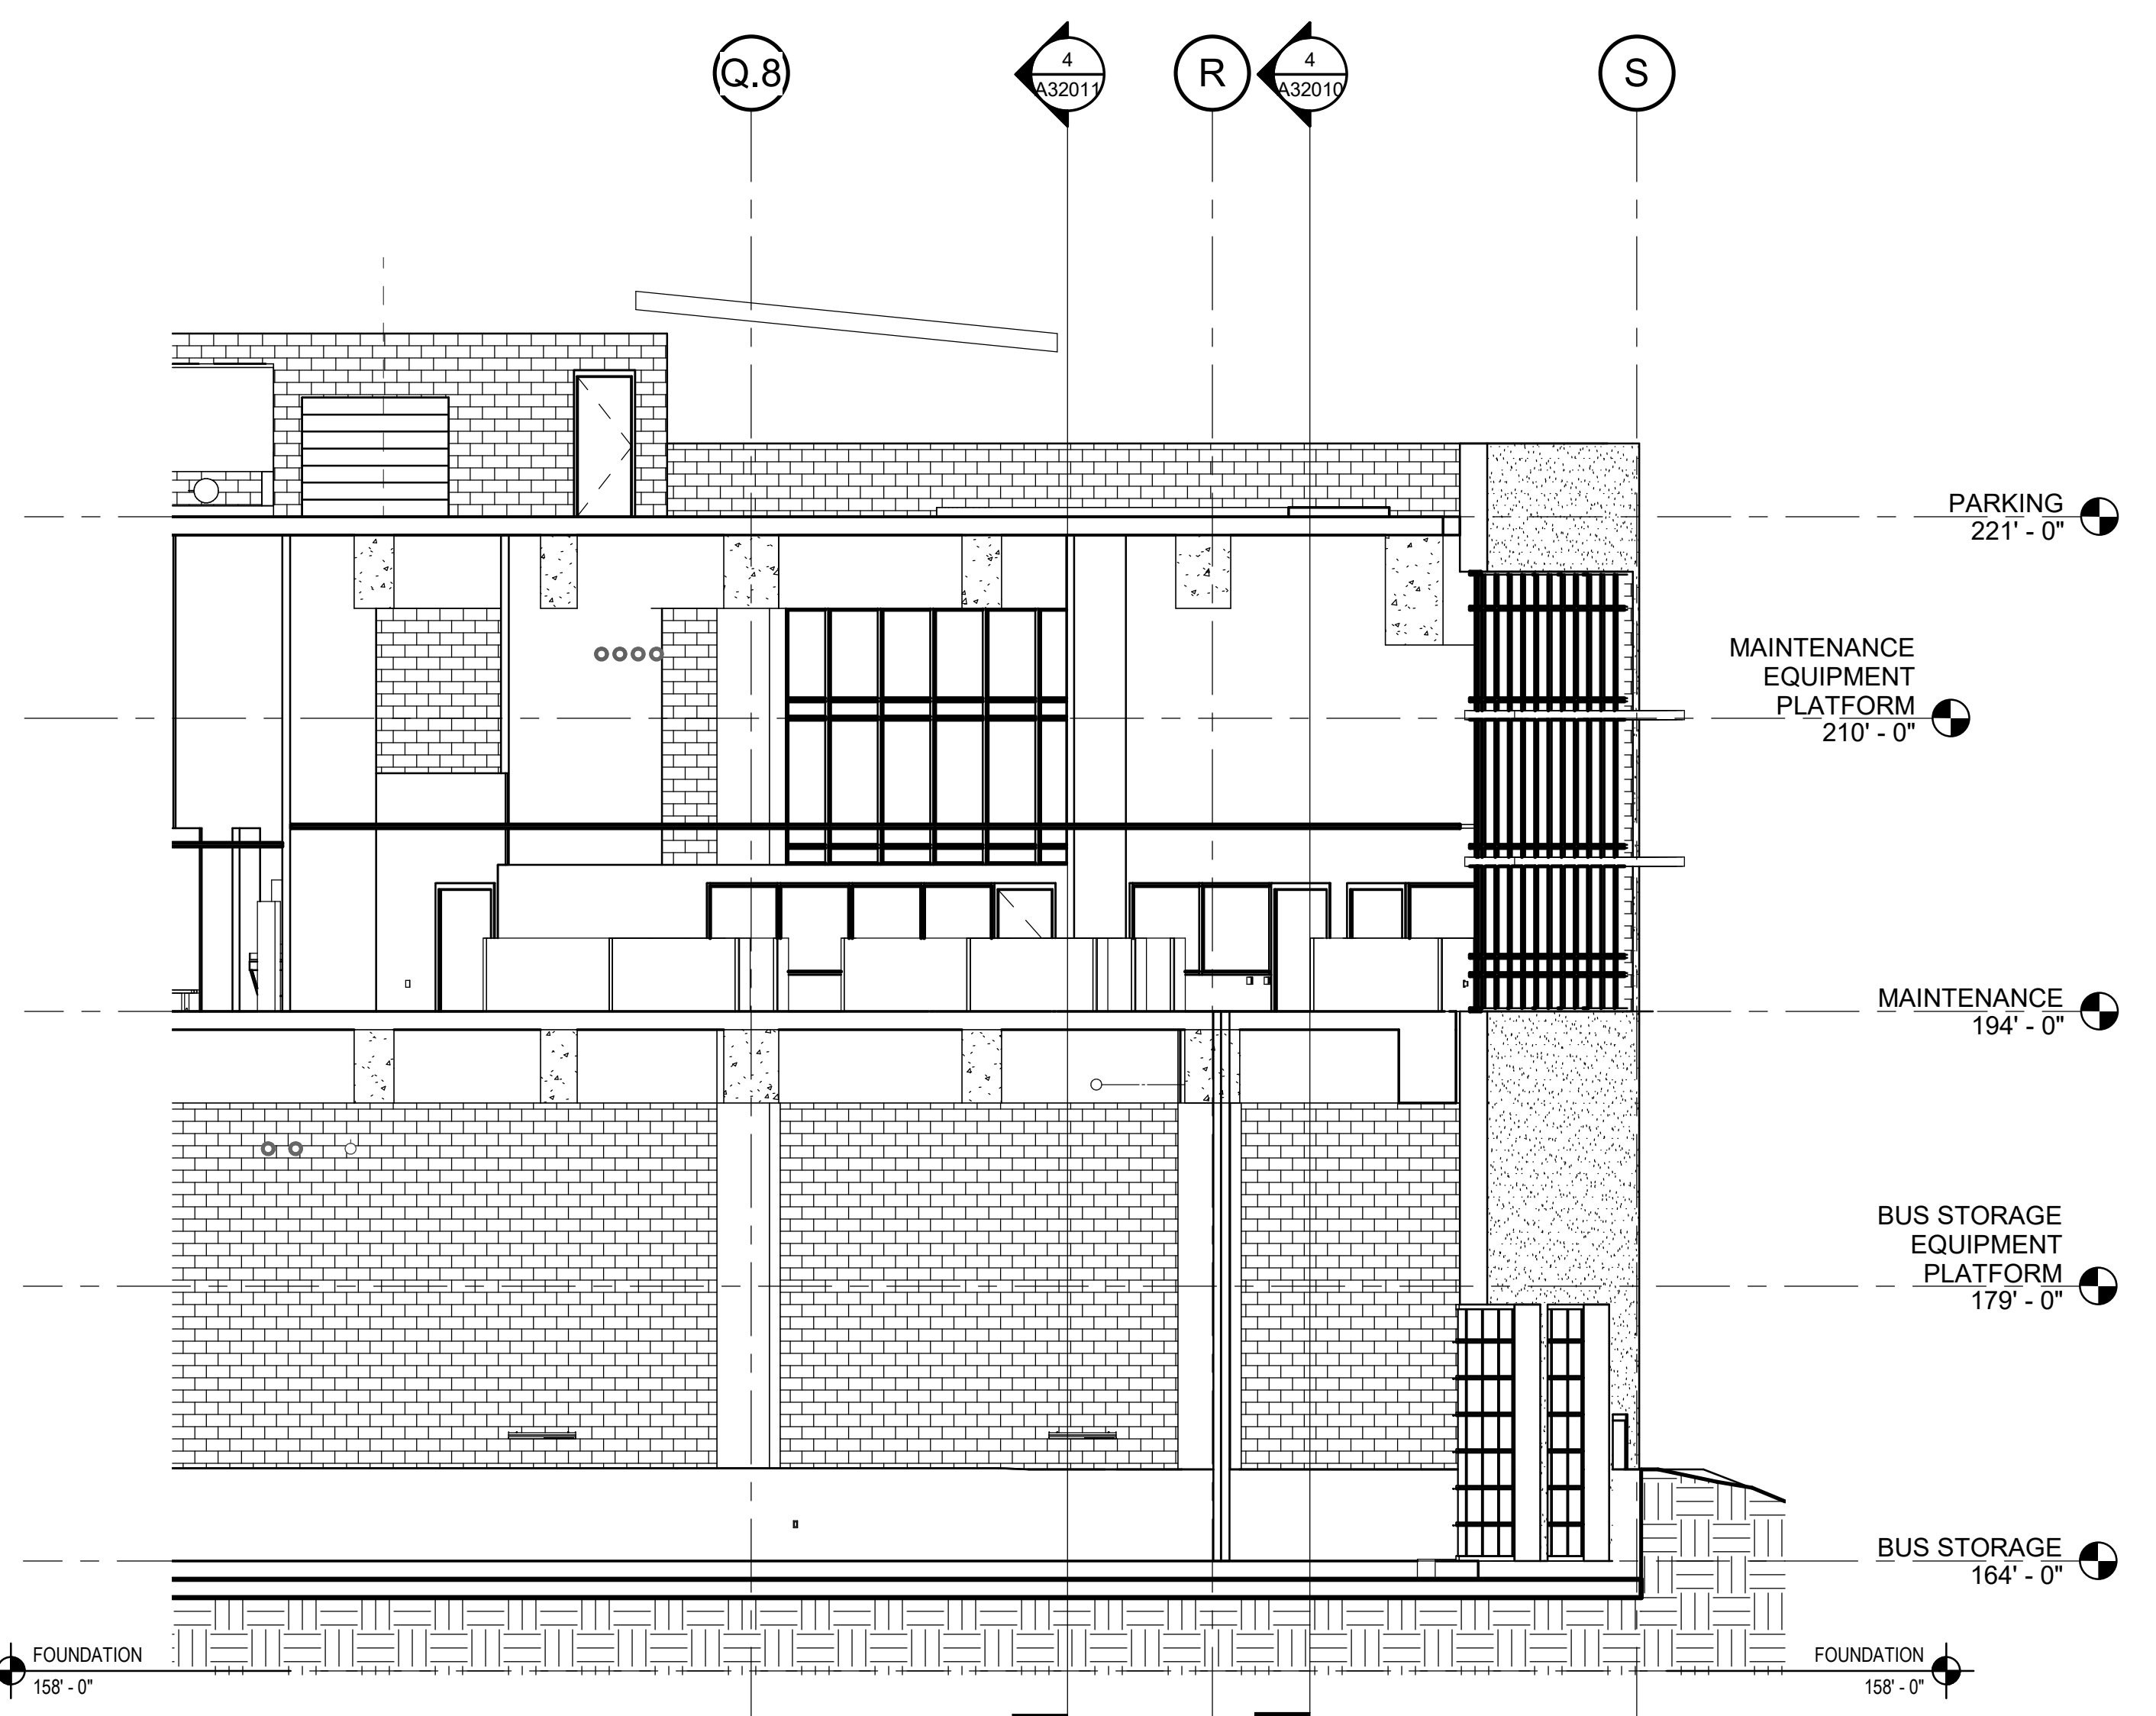

Section 27 - Callout 4  
1/8" = 1'-0"

**PRELIMINARY PROGRESS PRINT - NOT CHECKED**

DDN: 2019.12.18-100 ARCHITECTURAL CONCEPT PLAN  
 2/14/2020 9:27:29 AM  
 BIM 2007/2008/2009/2010/2099/2100

		REVISIONS			
DESIGNED	Designer	DATE	NUM	DESCRIPTION	
DRAWN	Author	DATE			
CHECKED	Checker	DATE			

**WASHINGTON METROPOLITAN AREA TRANSIT AUTHORITY**  
 DEPARTMENT OF CONSTRUCTION AND DESIGN  
 ENGA - ARCHITECTURE

SUBMITTED \_\_\_\_\_ DATE \_\_\_\_\_ APPROVED \_\_\_\_\_ DATE \_\_\_\_\_

**NORTHERN BUS GARAGE REPLACEMENT**  
 BUILDING SECTIONS- N/S





CONTRACT NO. FQ19144N	SCALE 1/8" = 1'-0"	SHEET NO. A31041	DRAWING NO.
--------------------------	-----------------------	---------------------	-------------









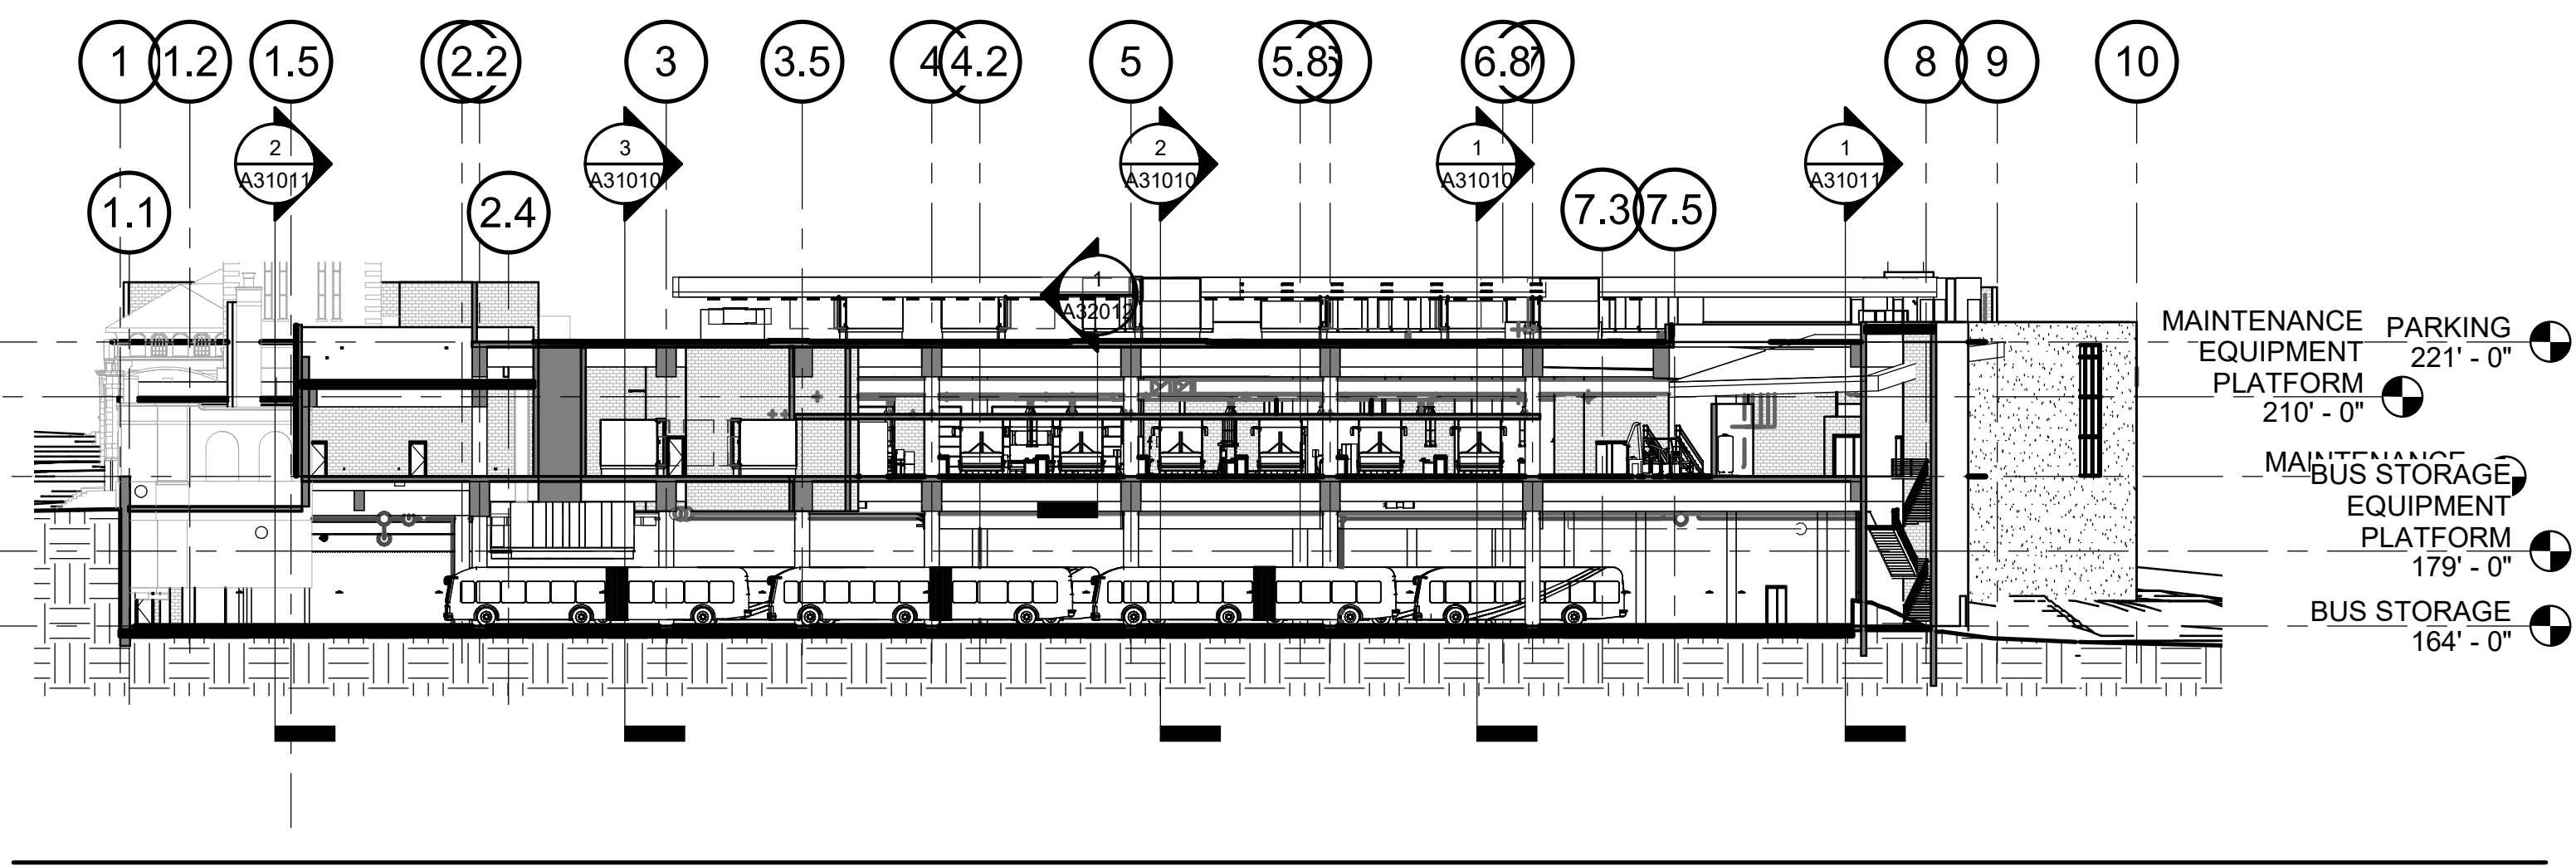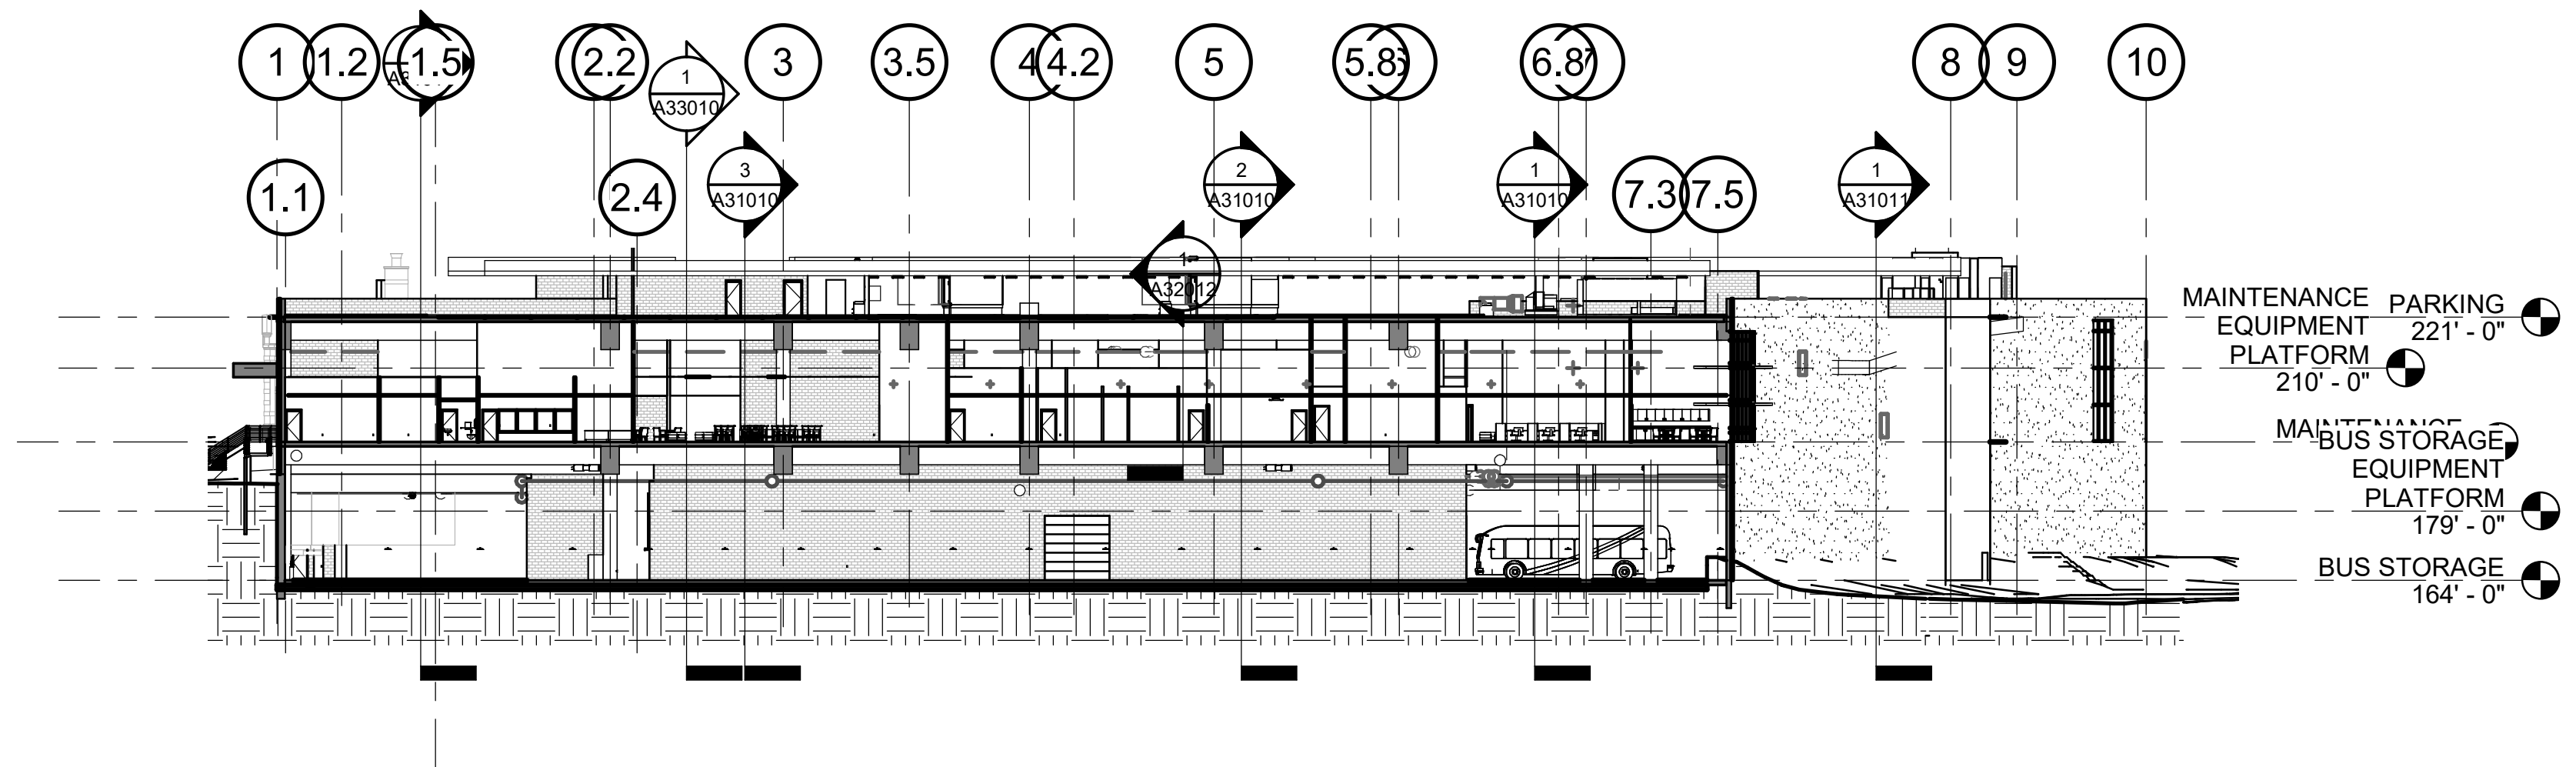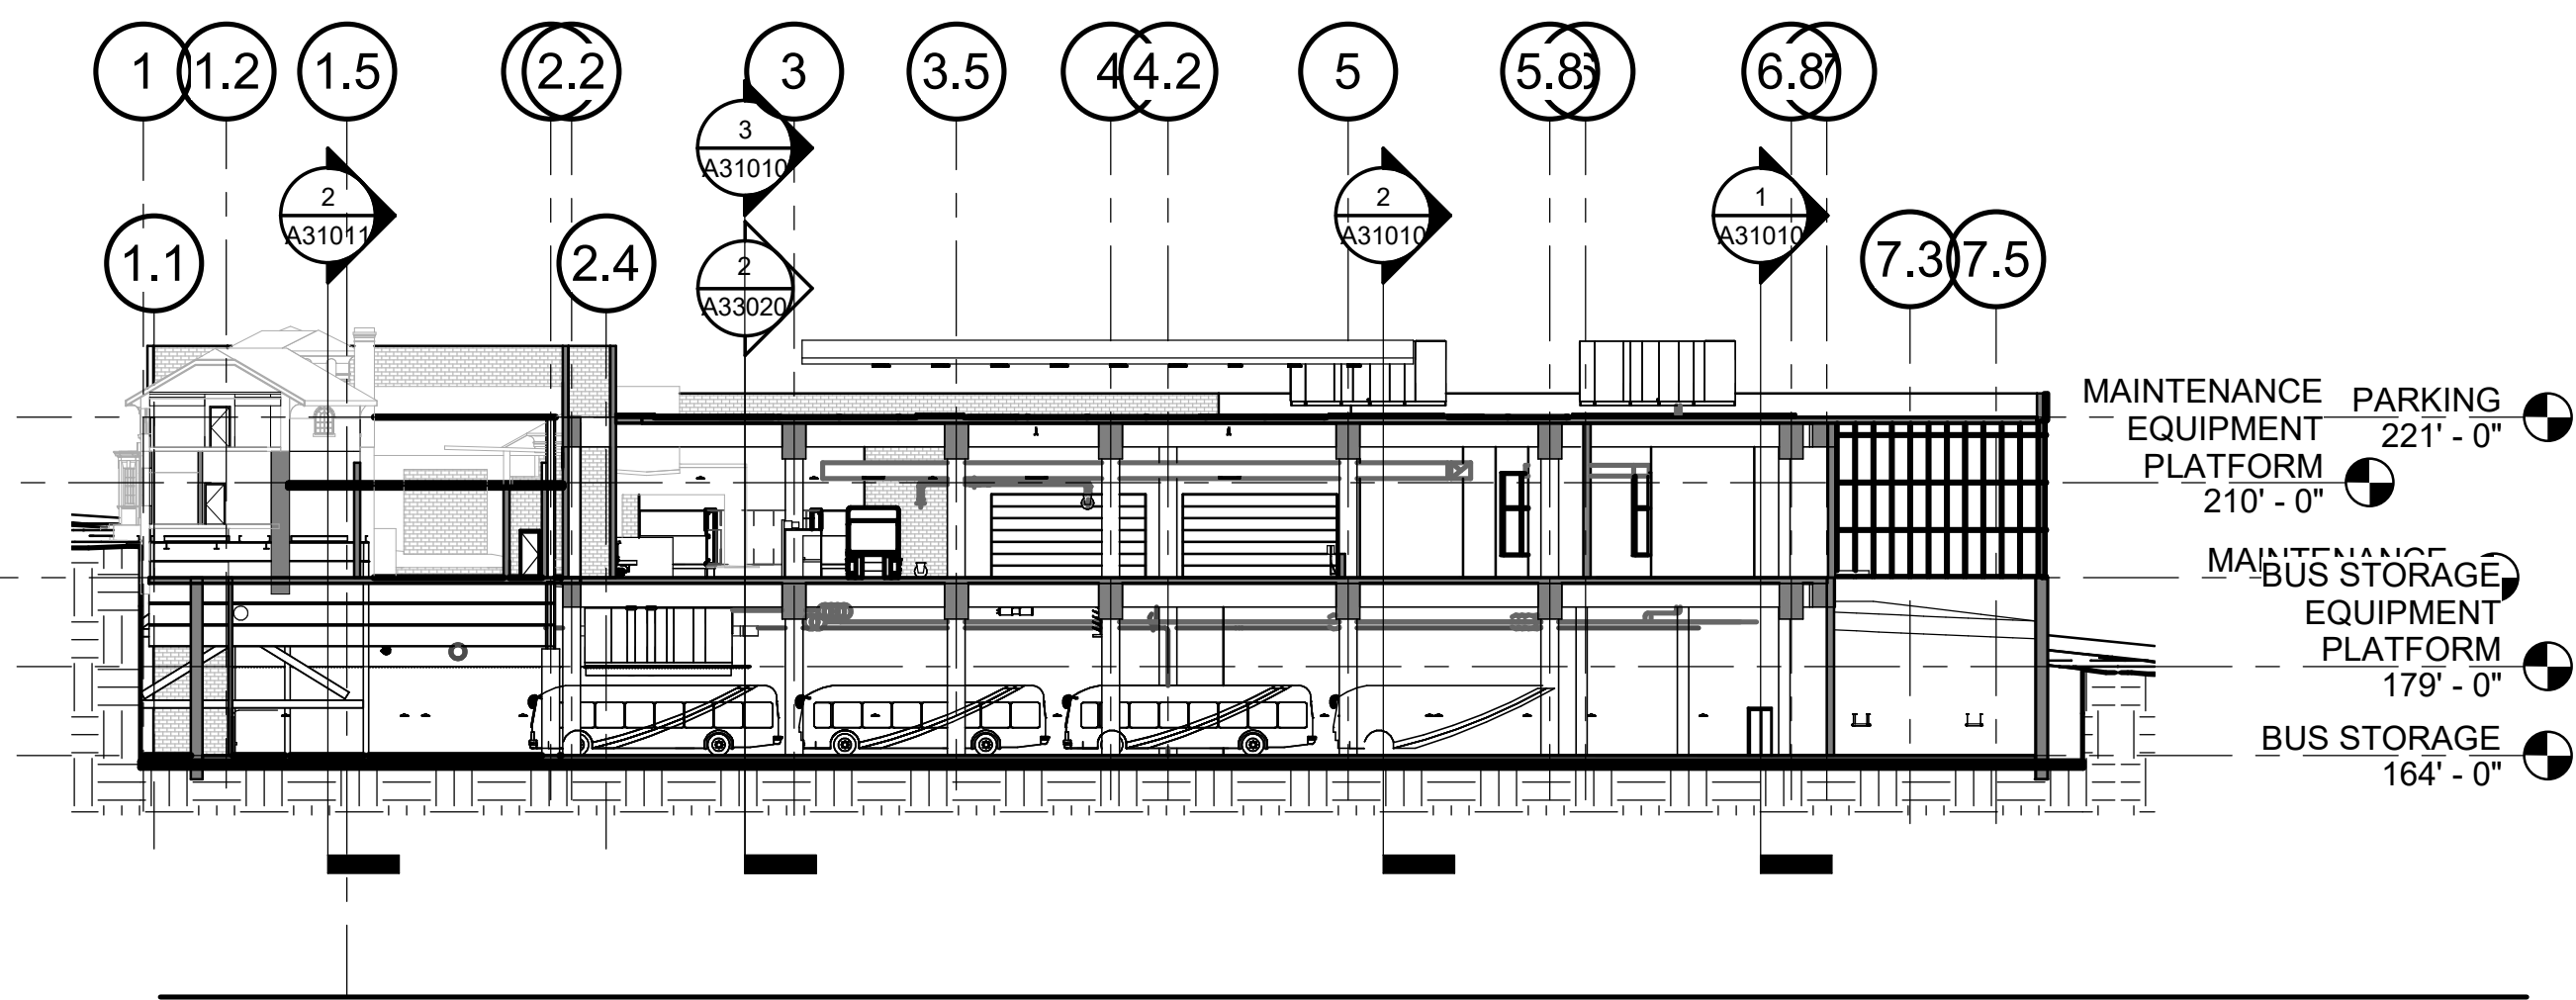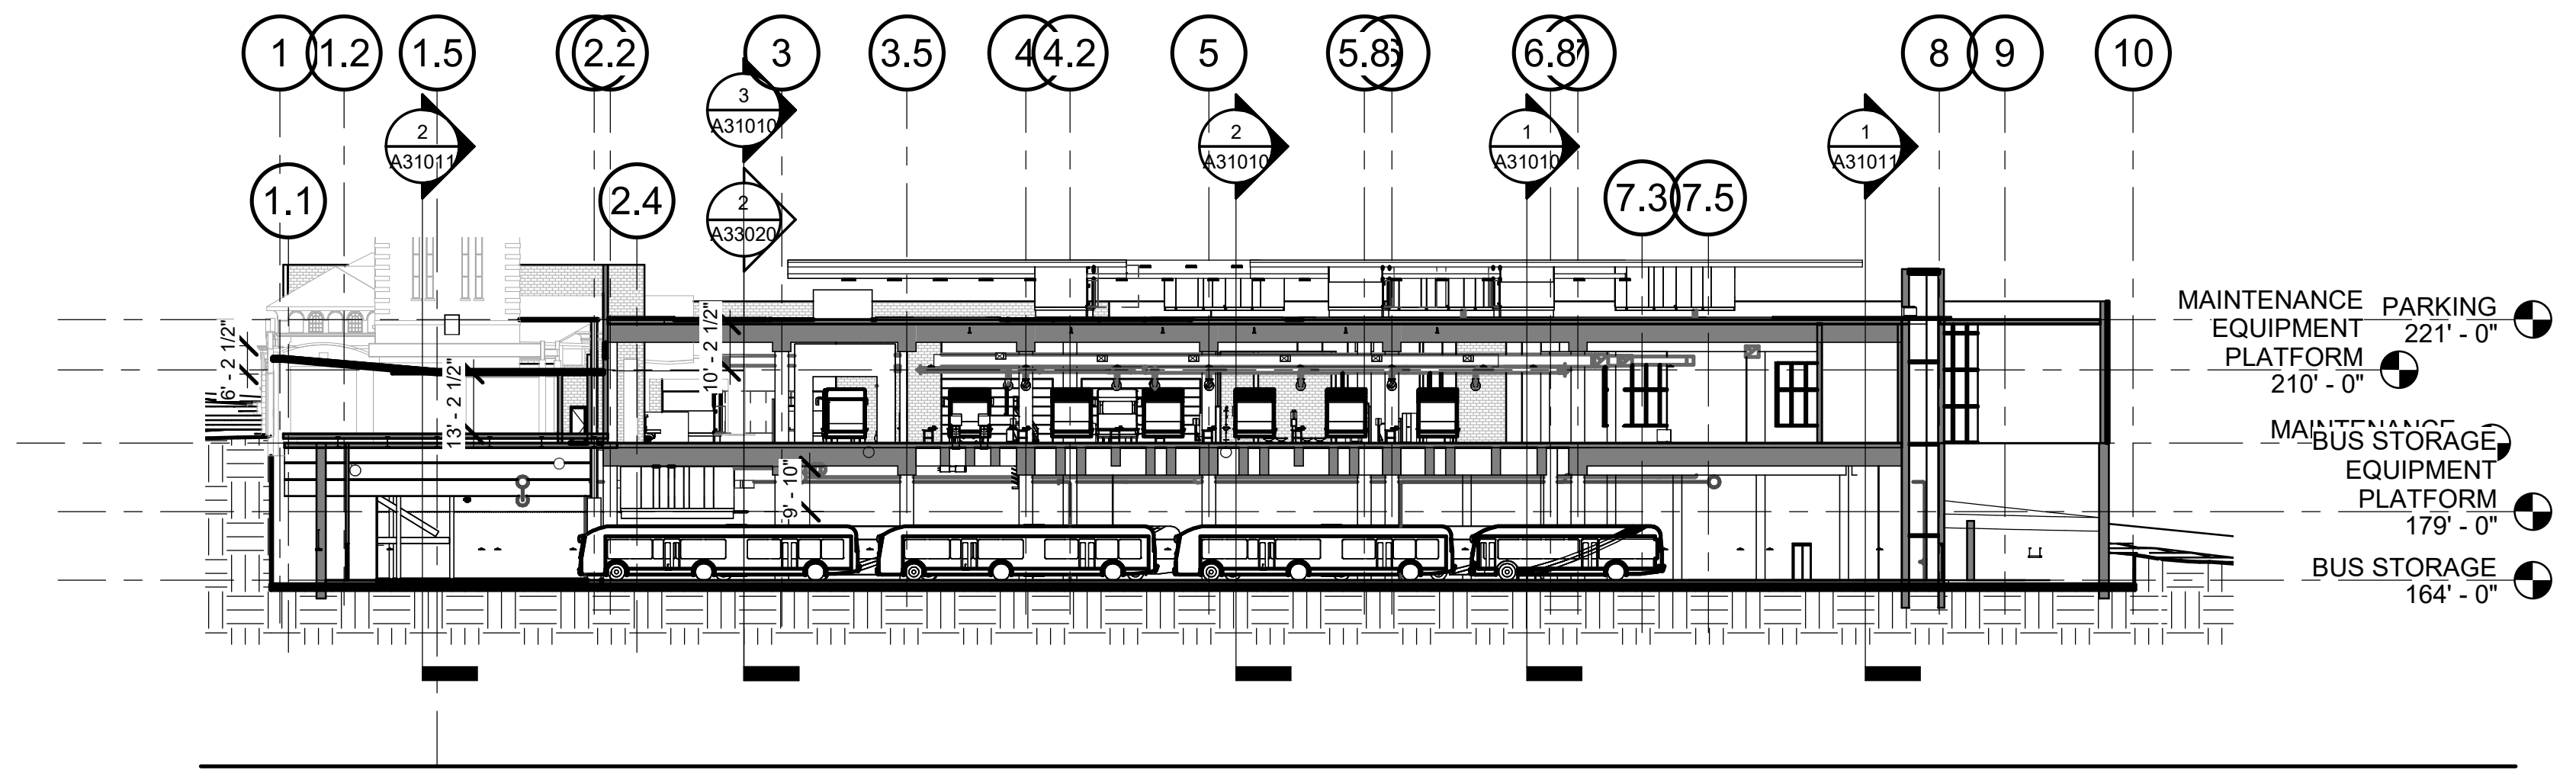

PRELIMINARY PROGRESS PRINT - NOT CHECKED

DDN: 2019.12.18.100 ARCHITECTURAL CONCEPT PLAN  
 2/14/2020 9:28:14 AM  
 BIM 2007/2008/2009/2010/2099/2100

		REVISIONS			
DESIGNED	Designer	DATE	NUM	DESCRIPTION	
DRAWN	Author	DATE			
CHECKED	Checker	DATE			


**WASHINGTON METROPOLITAN AREA TRANSIT AUTHORITY**  
 DEPARTMENT OF CONSTRUCTION AND DESIGN  
 ENGA - ARCHITECTURE

SUBMITTED \_\_\_\_\_ DATE \_\_\_\_\_ APPROVED \_\_\_\_\_ DATE \_\_\_\_\_

**NORTHERN BUS GARAGE REPLACEMENT**  
 BUILDING SECTIONS- E/W OVERALL

CONTRACT NO. FQ19144N	SCALE 1/32" = 1'-0"	SHEET NO. A32011	DRAWING NO.
--------------------------	------------------------	---------------------	-------------

